



平面图

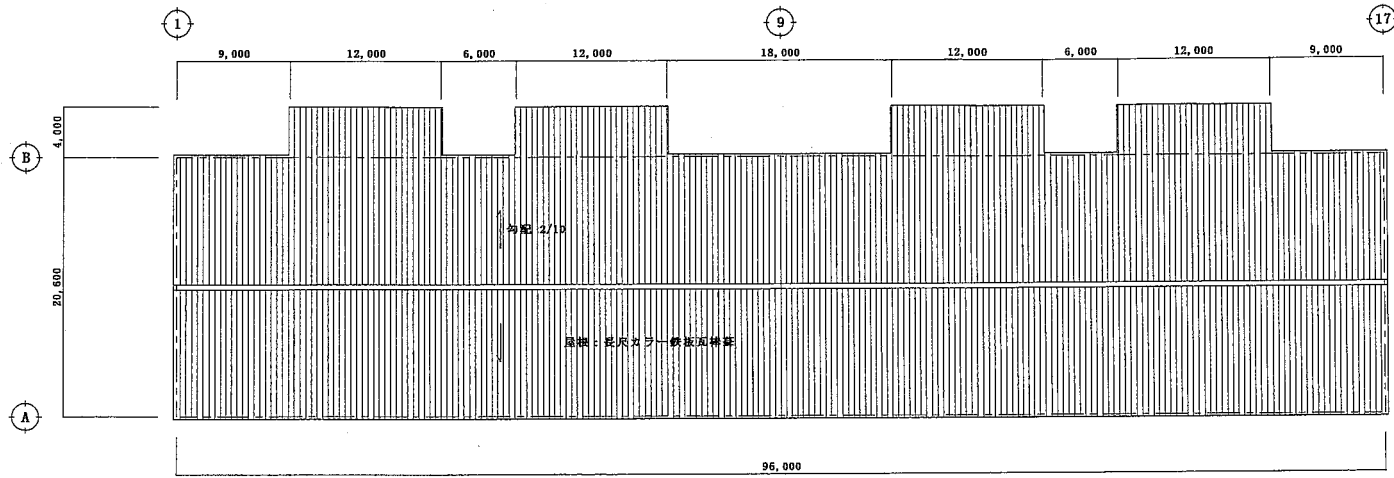

屋根伏図 S 1:300

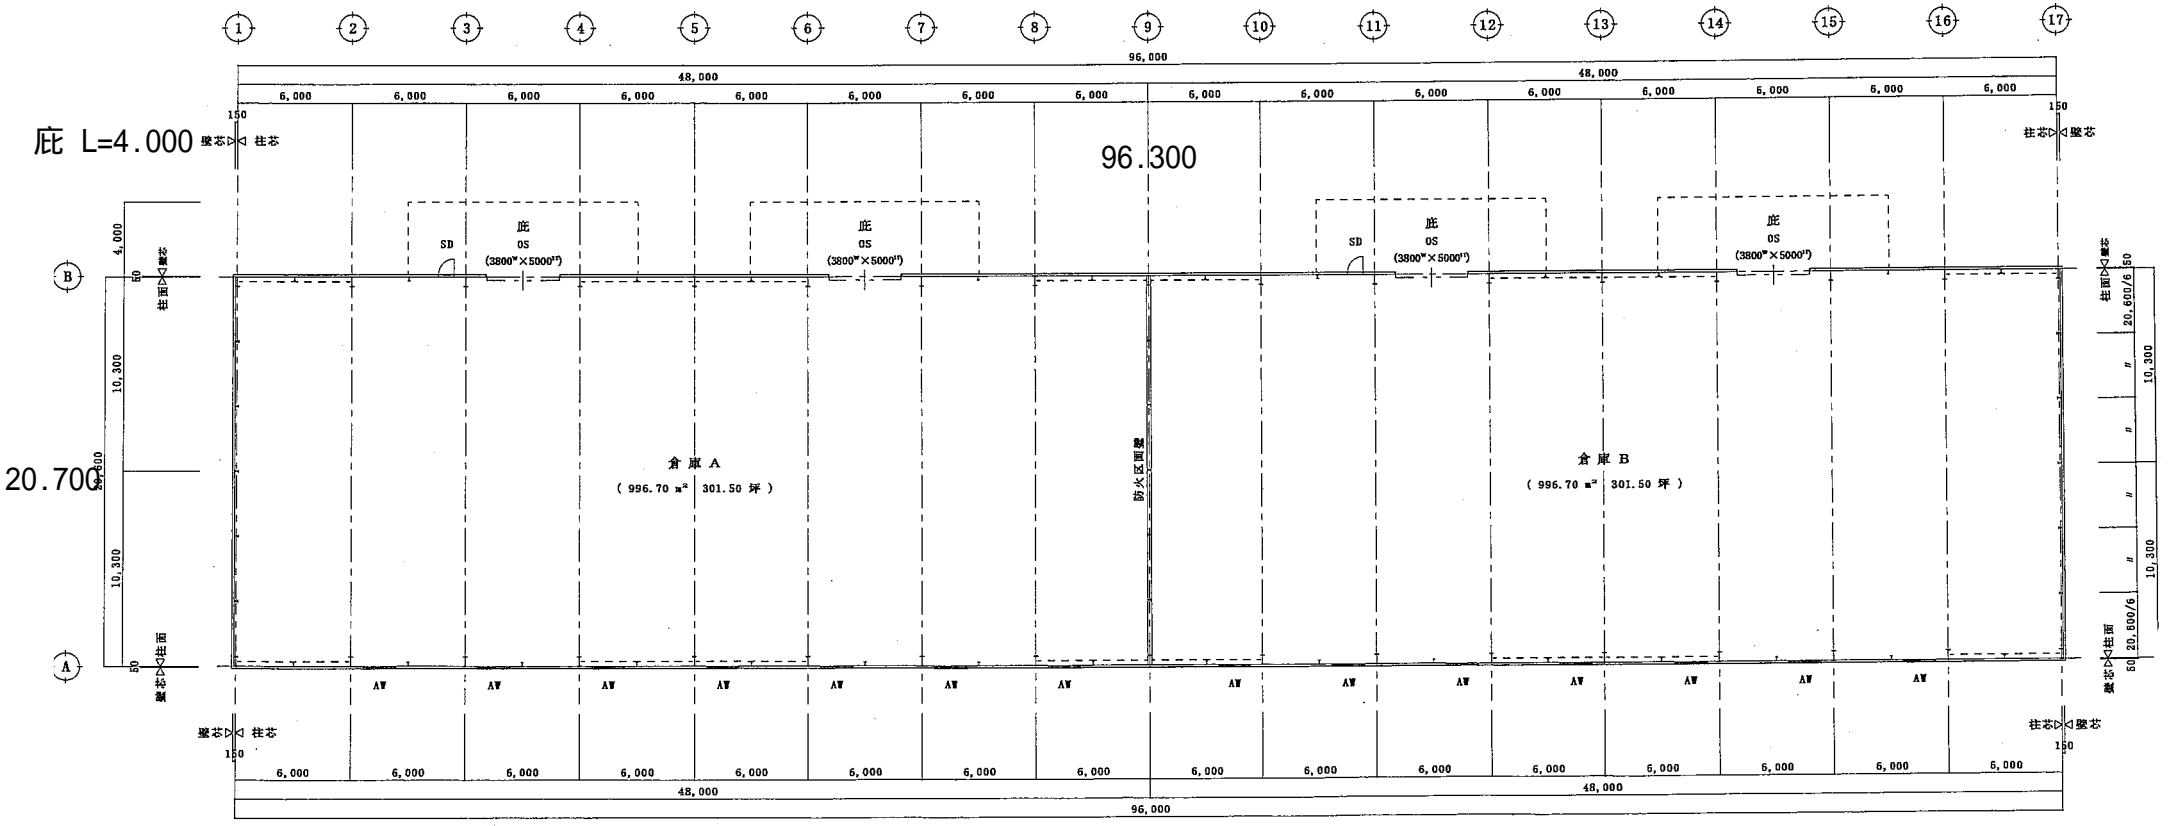

平面図 S 1:200