




断面图

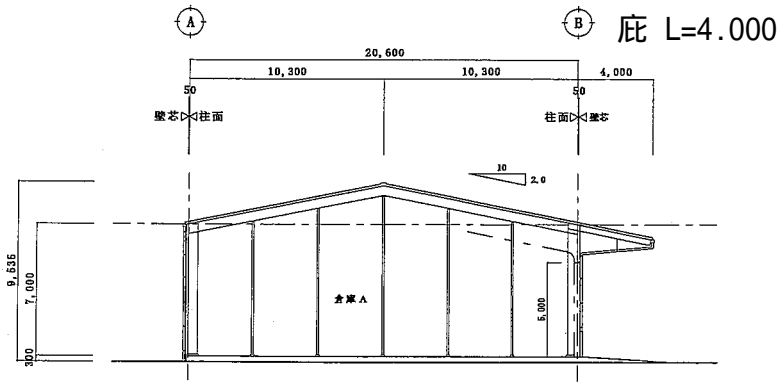

断面图 S 1:200

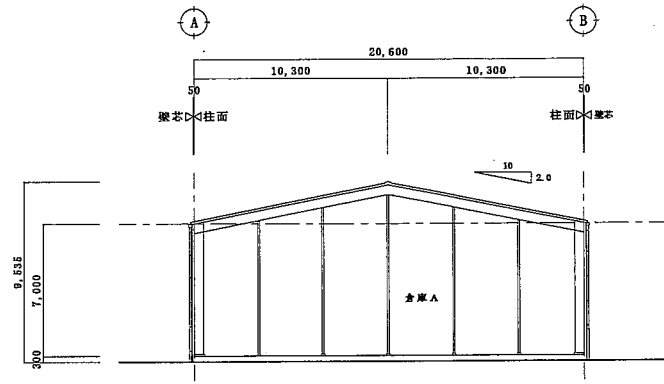

断面图 S 1:200

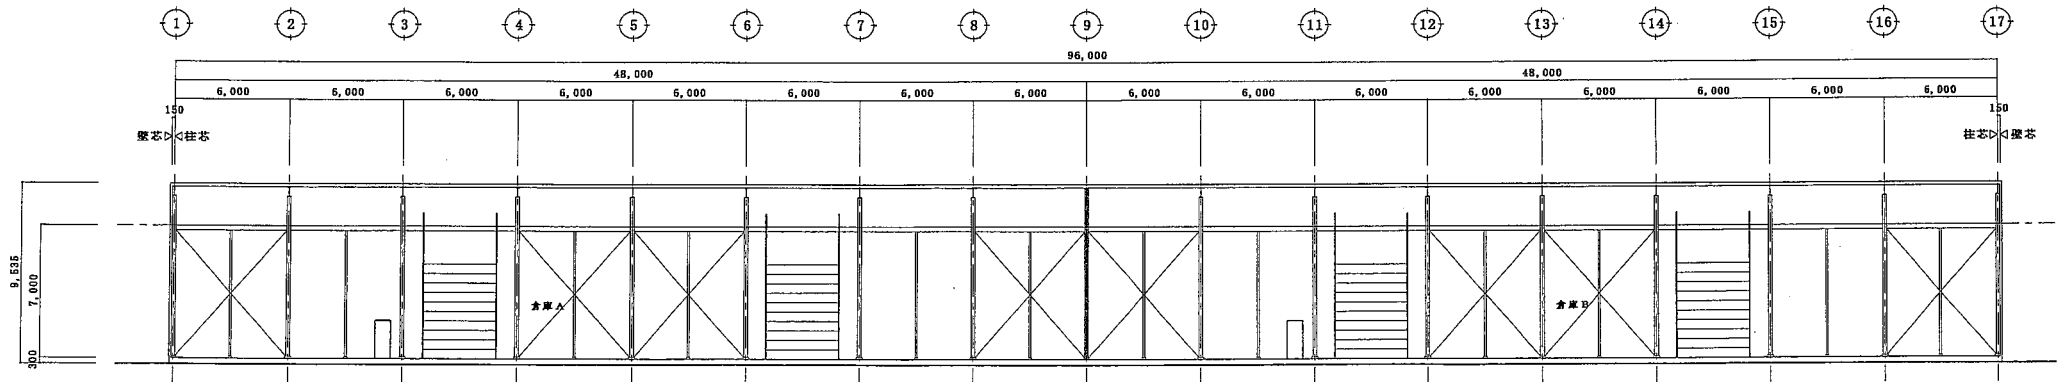

断面图 S 1:200