


8.100

矩形图

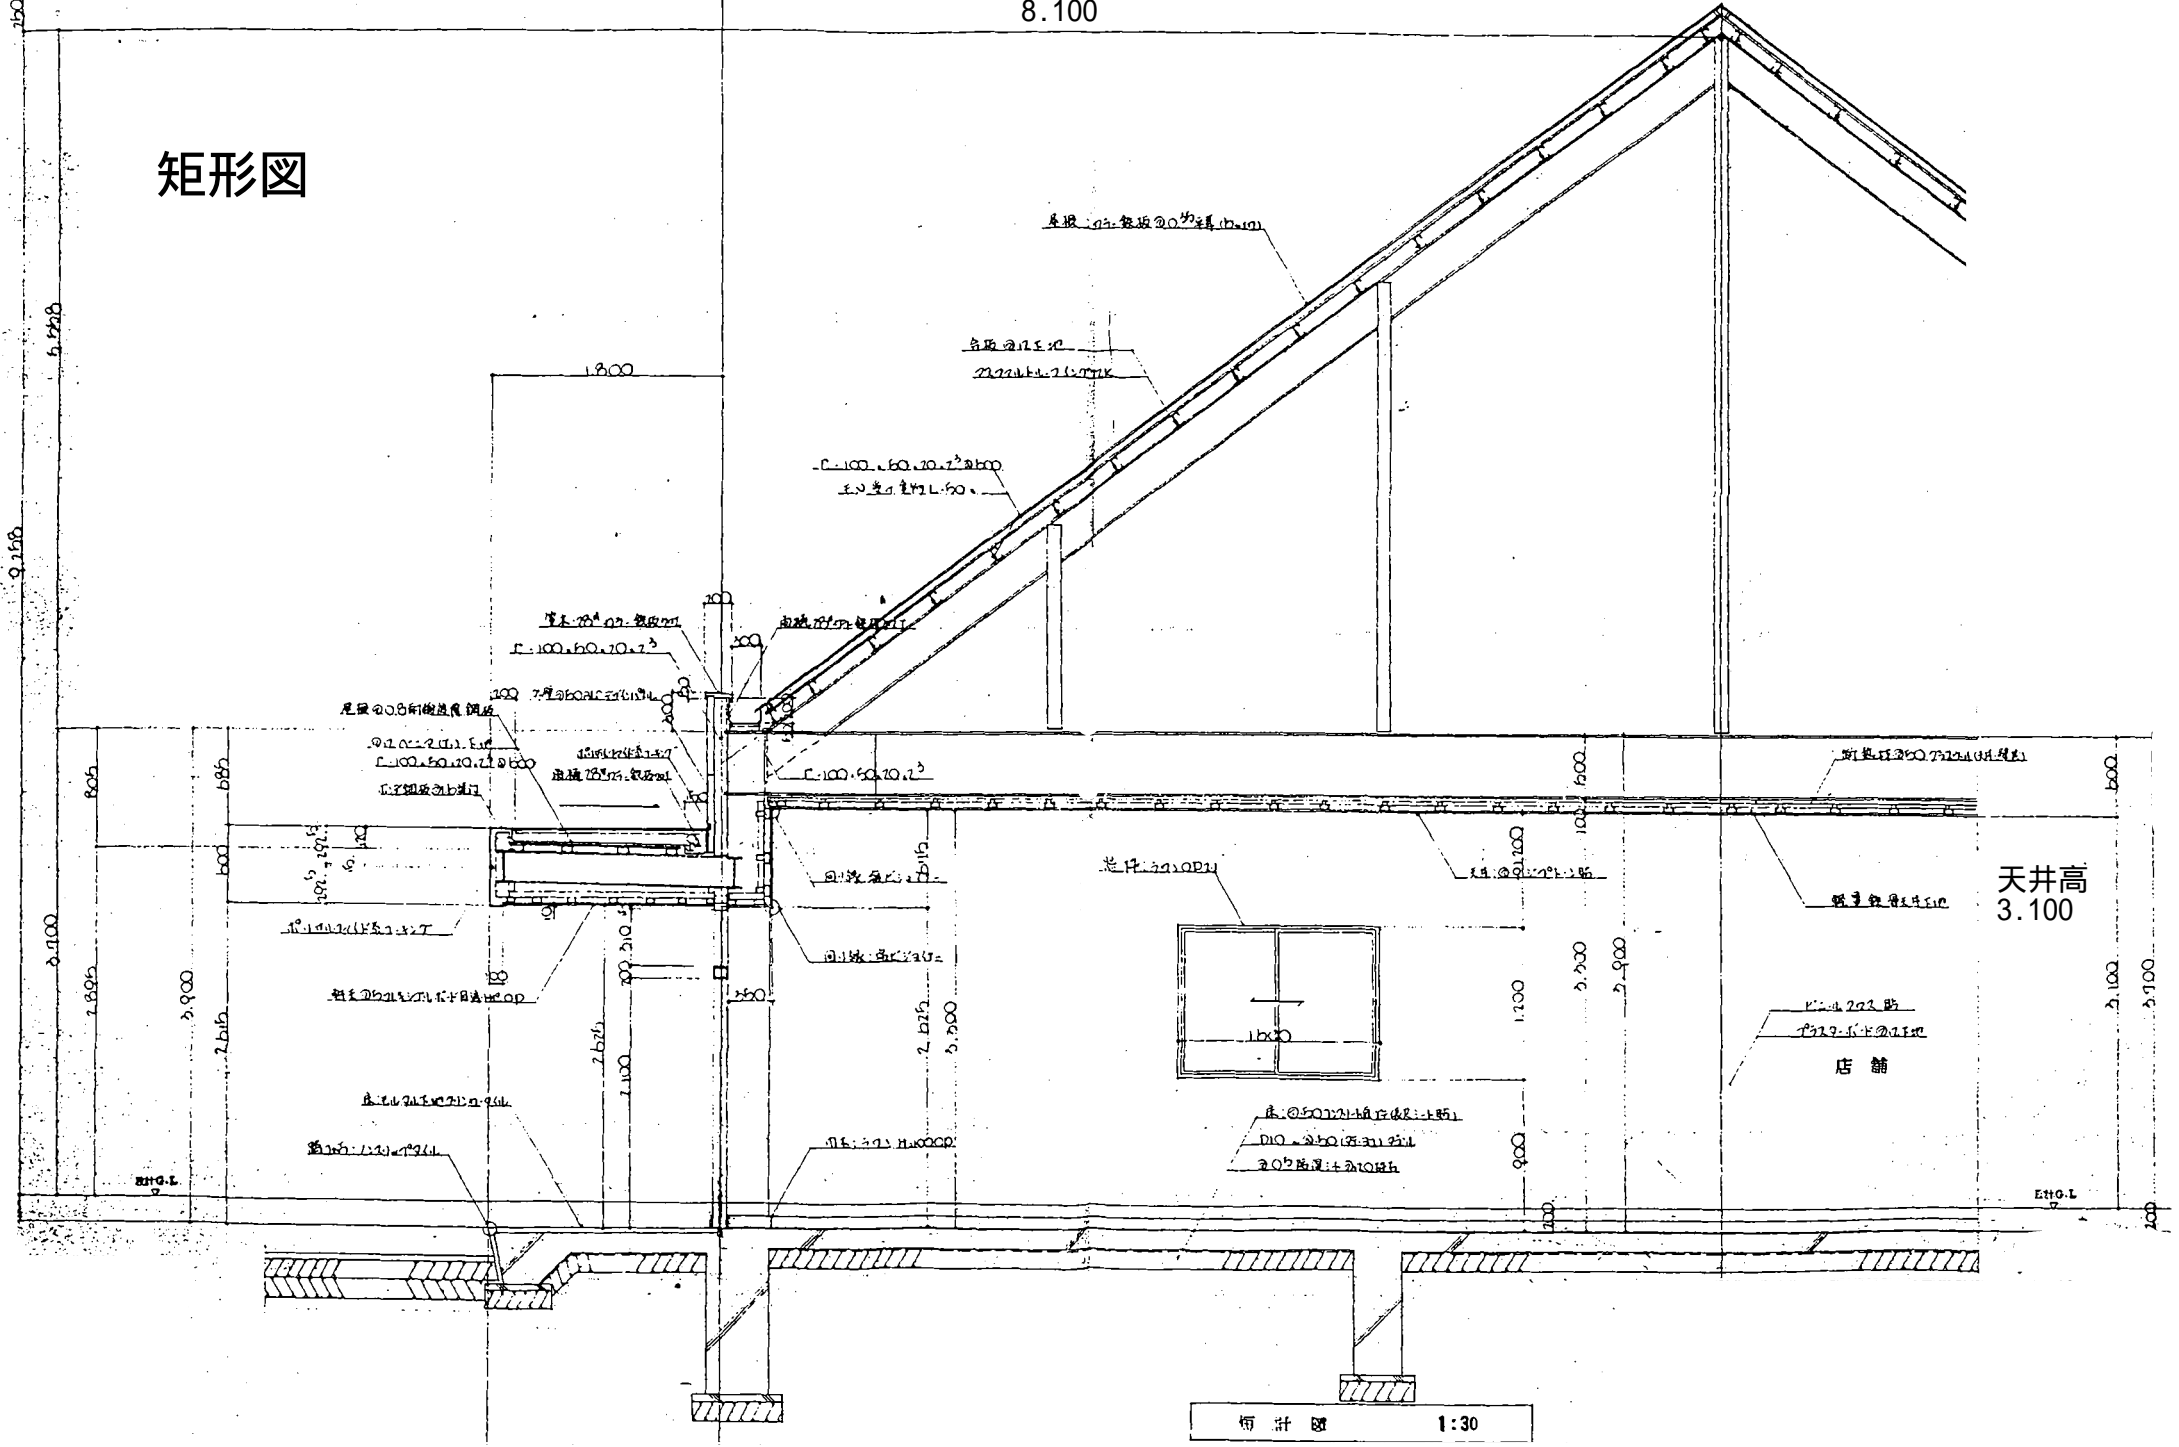

天井高  
3.100

店舖

每計圖 1:30