



立面图 2

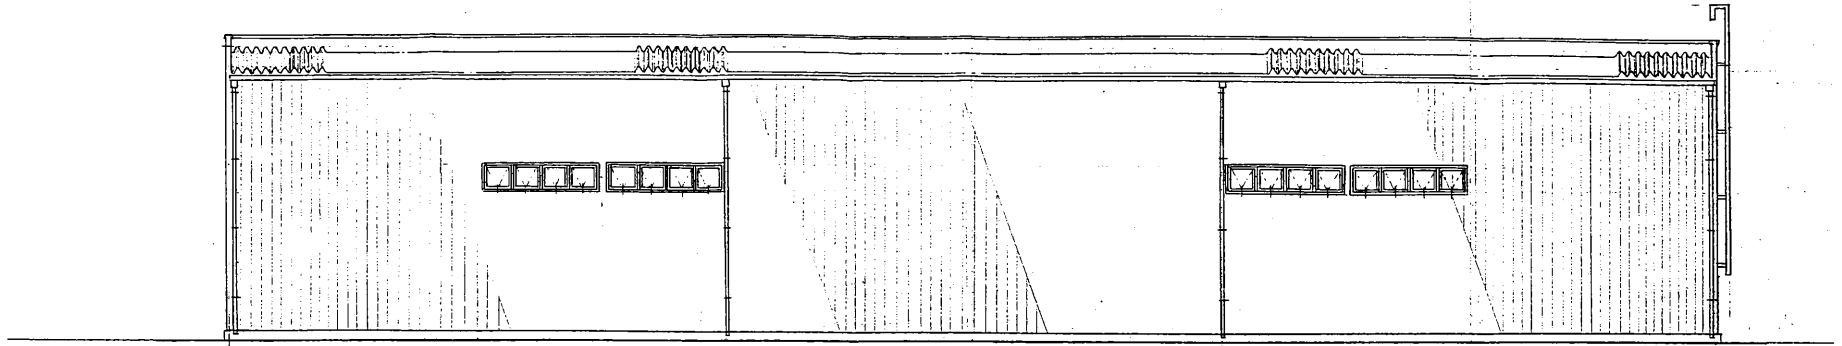

39.480

① 通立面图 1/100

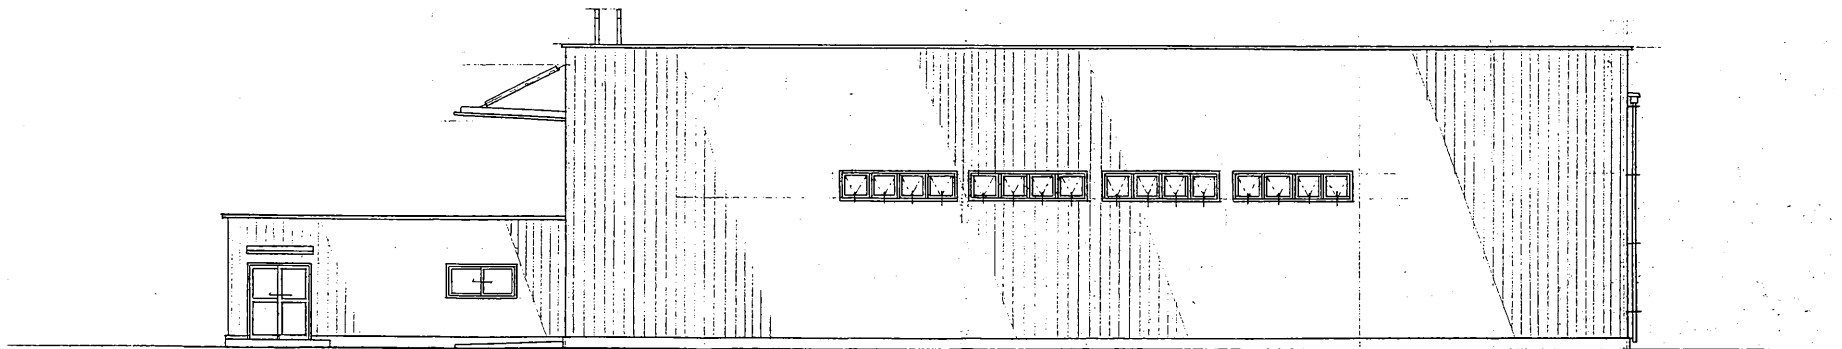

9.000

28.000

⑥ 通立面图 1/100