




立面图

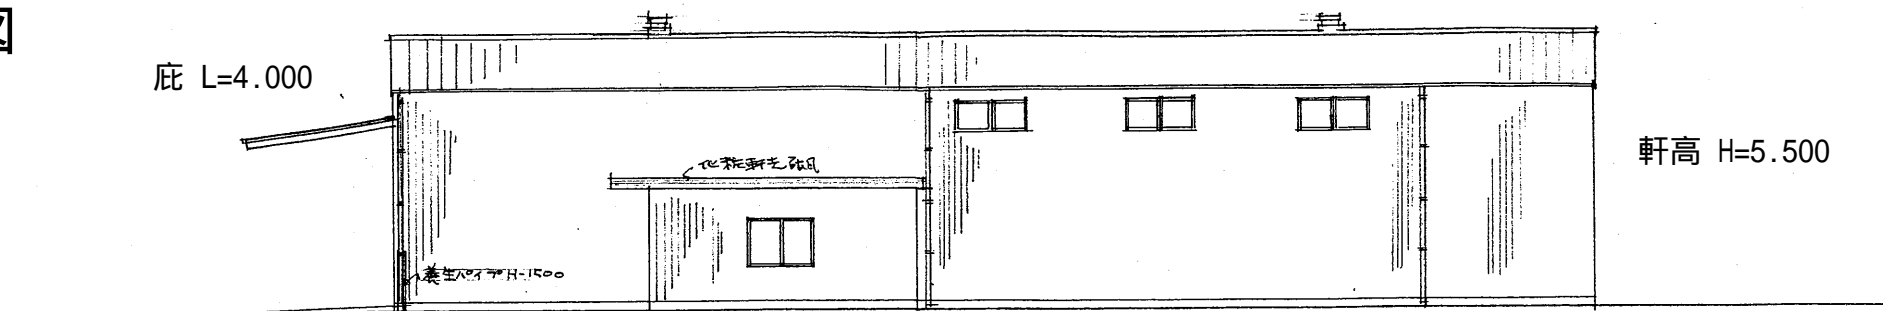

南立面图 1/200

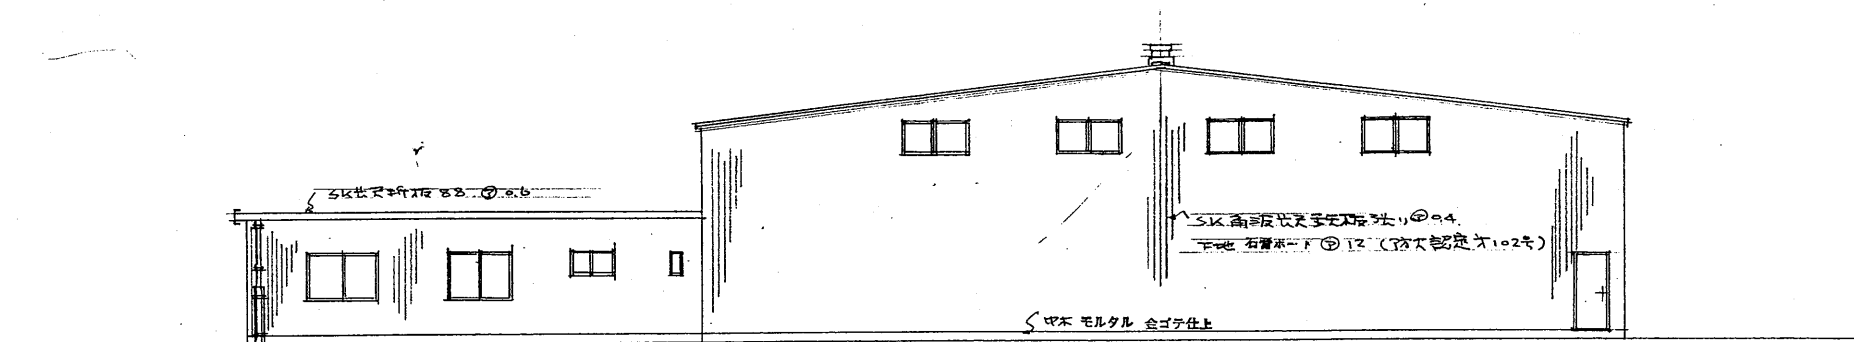

东立面图 1/200

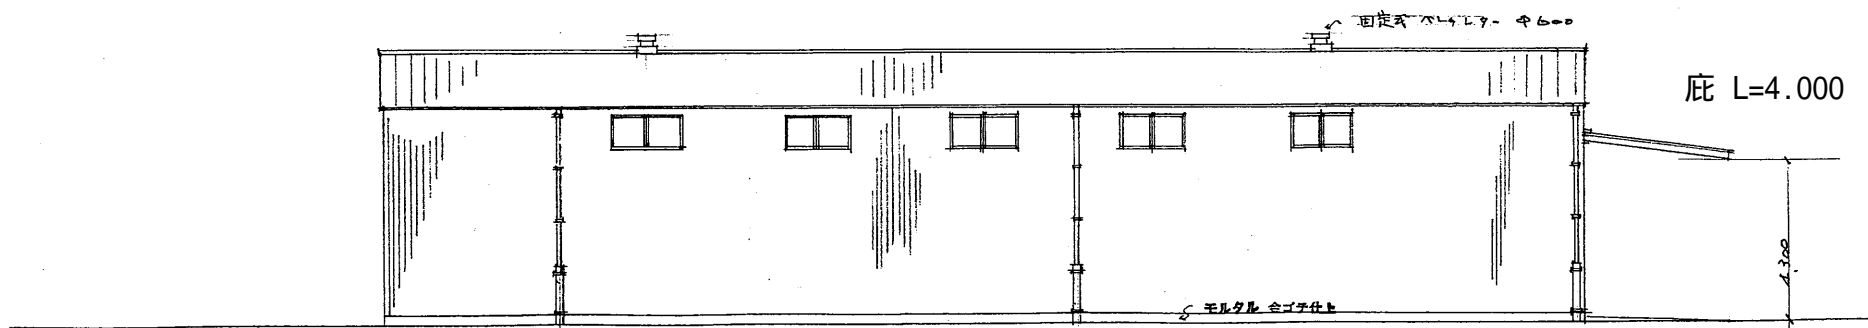

北立面图 1/200