



断面図

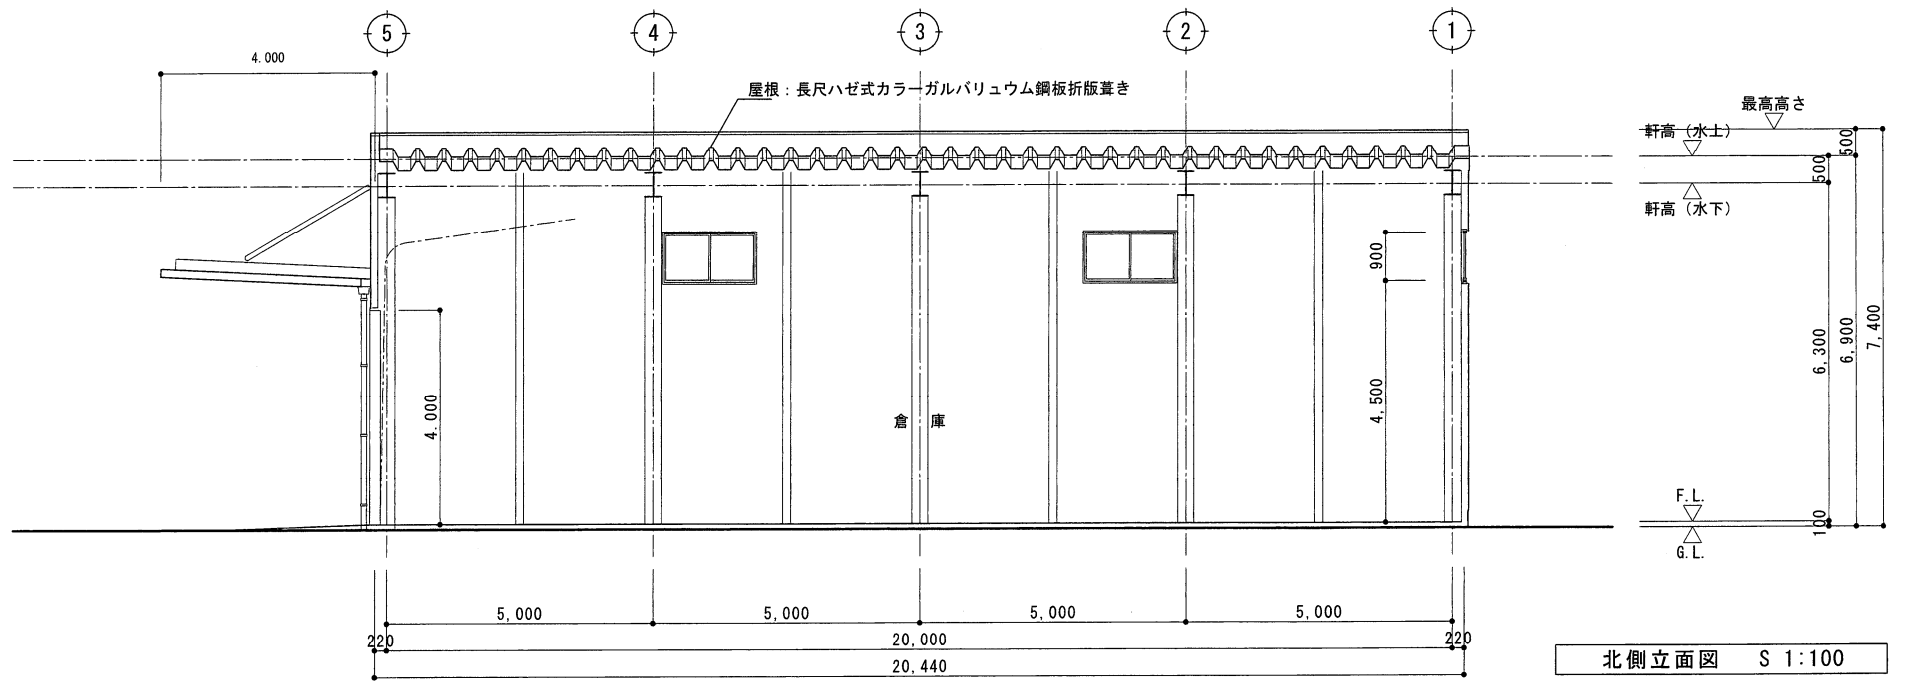

北側立面図 S 1:100

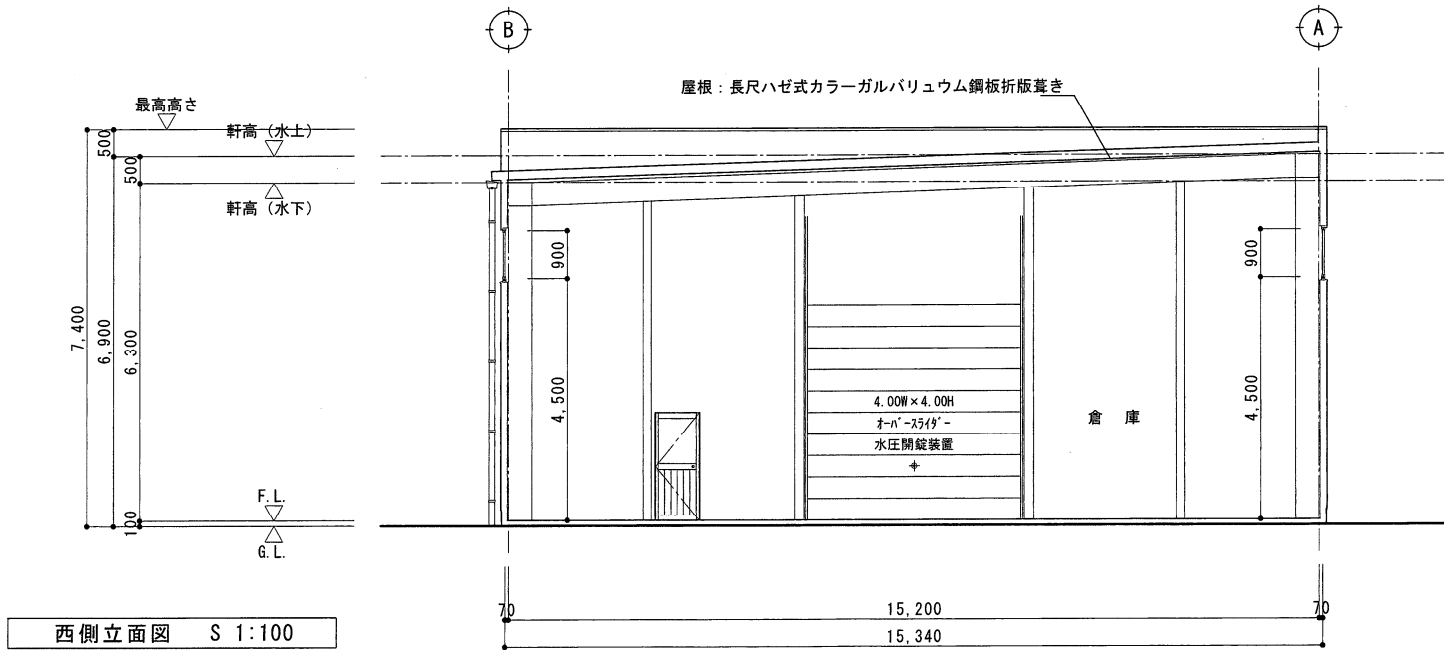

西側立面図 S 1:100