



立面図 南面・北面

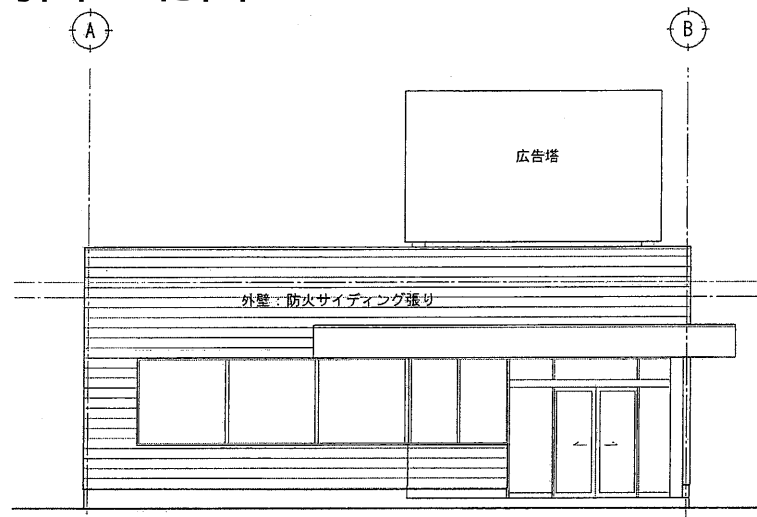


南側立面図 S 1:100

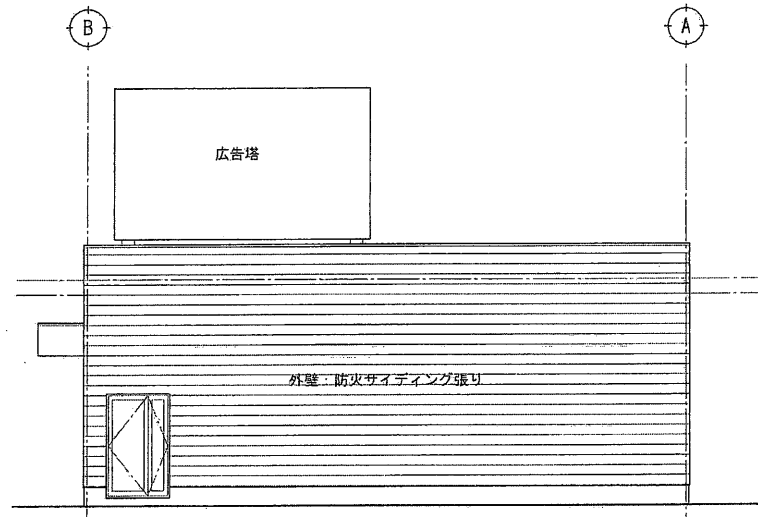

北側立面図 S 1:100

断面図

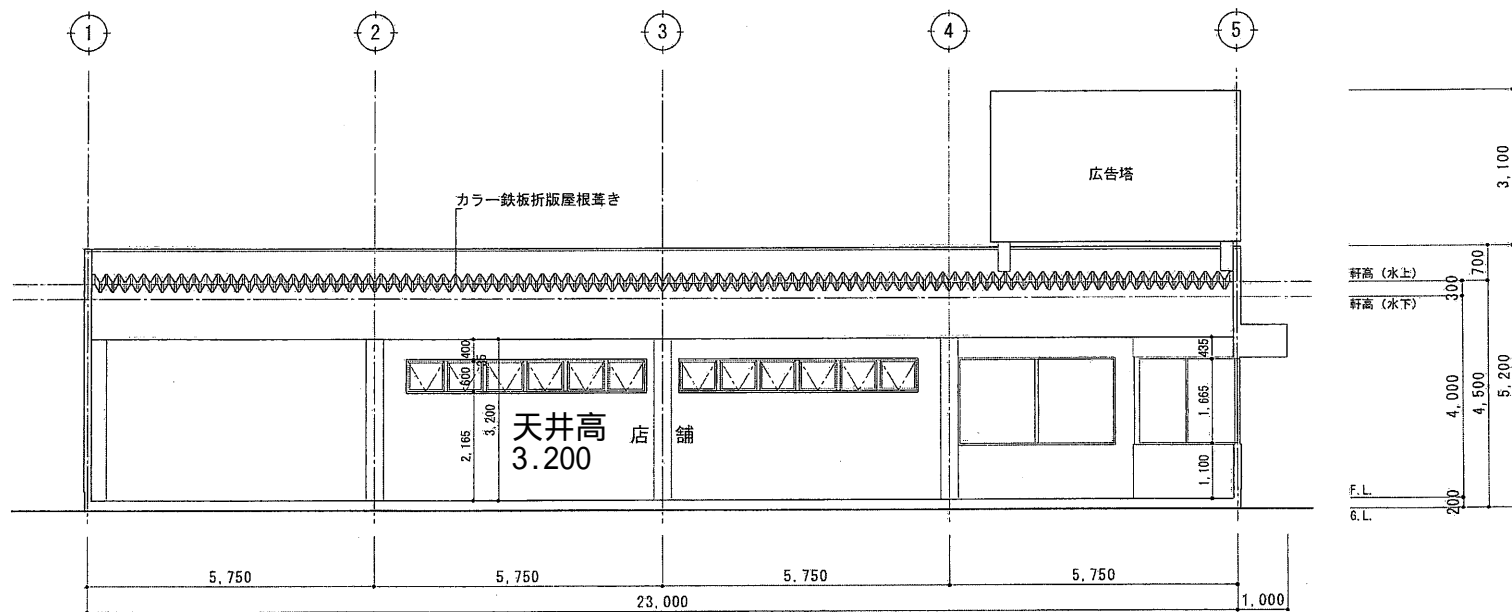

X-X 断面図 S 1:100

23.000