


平面図 倉庫1階

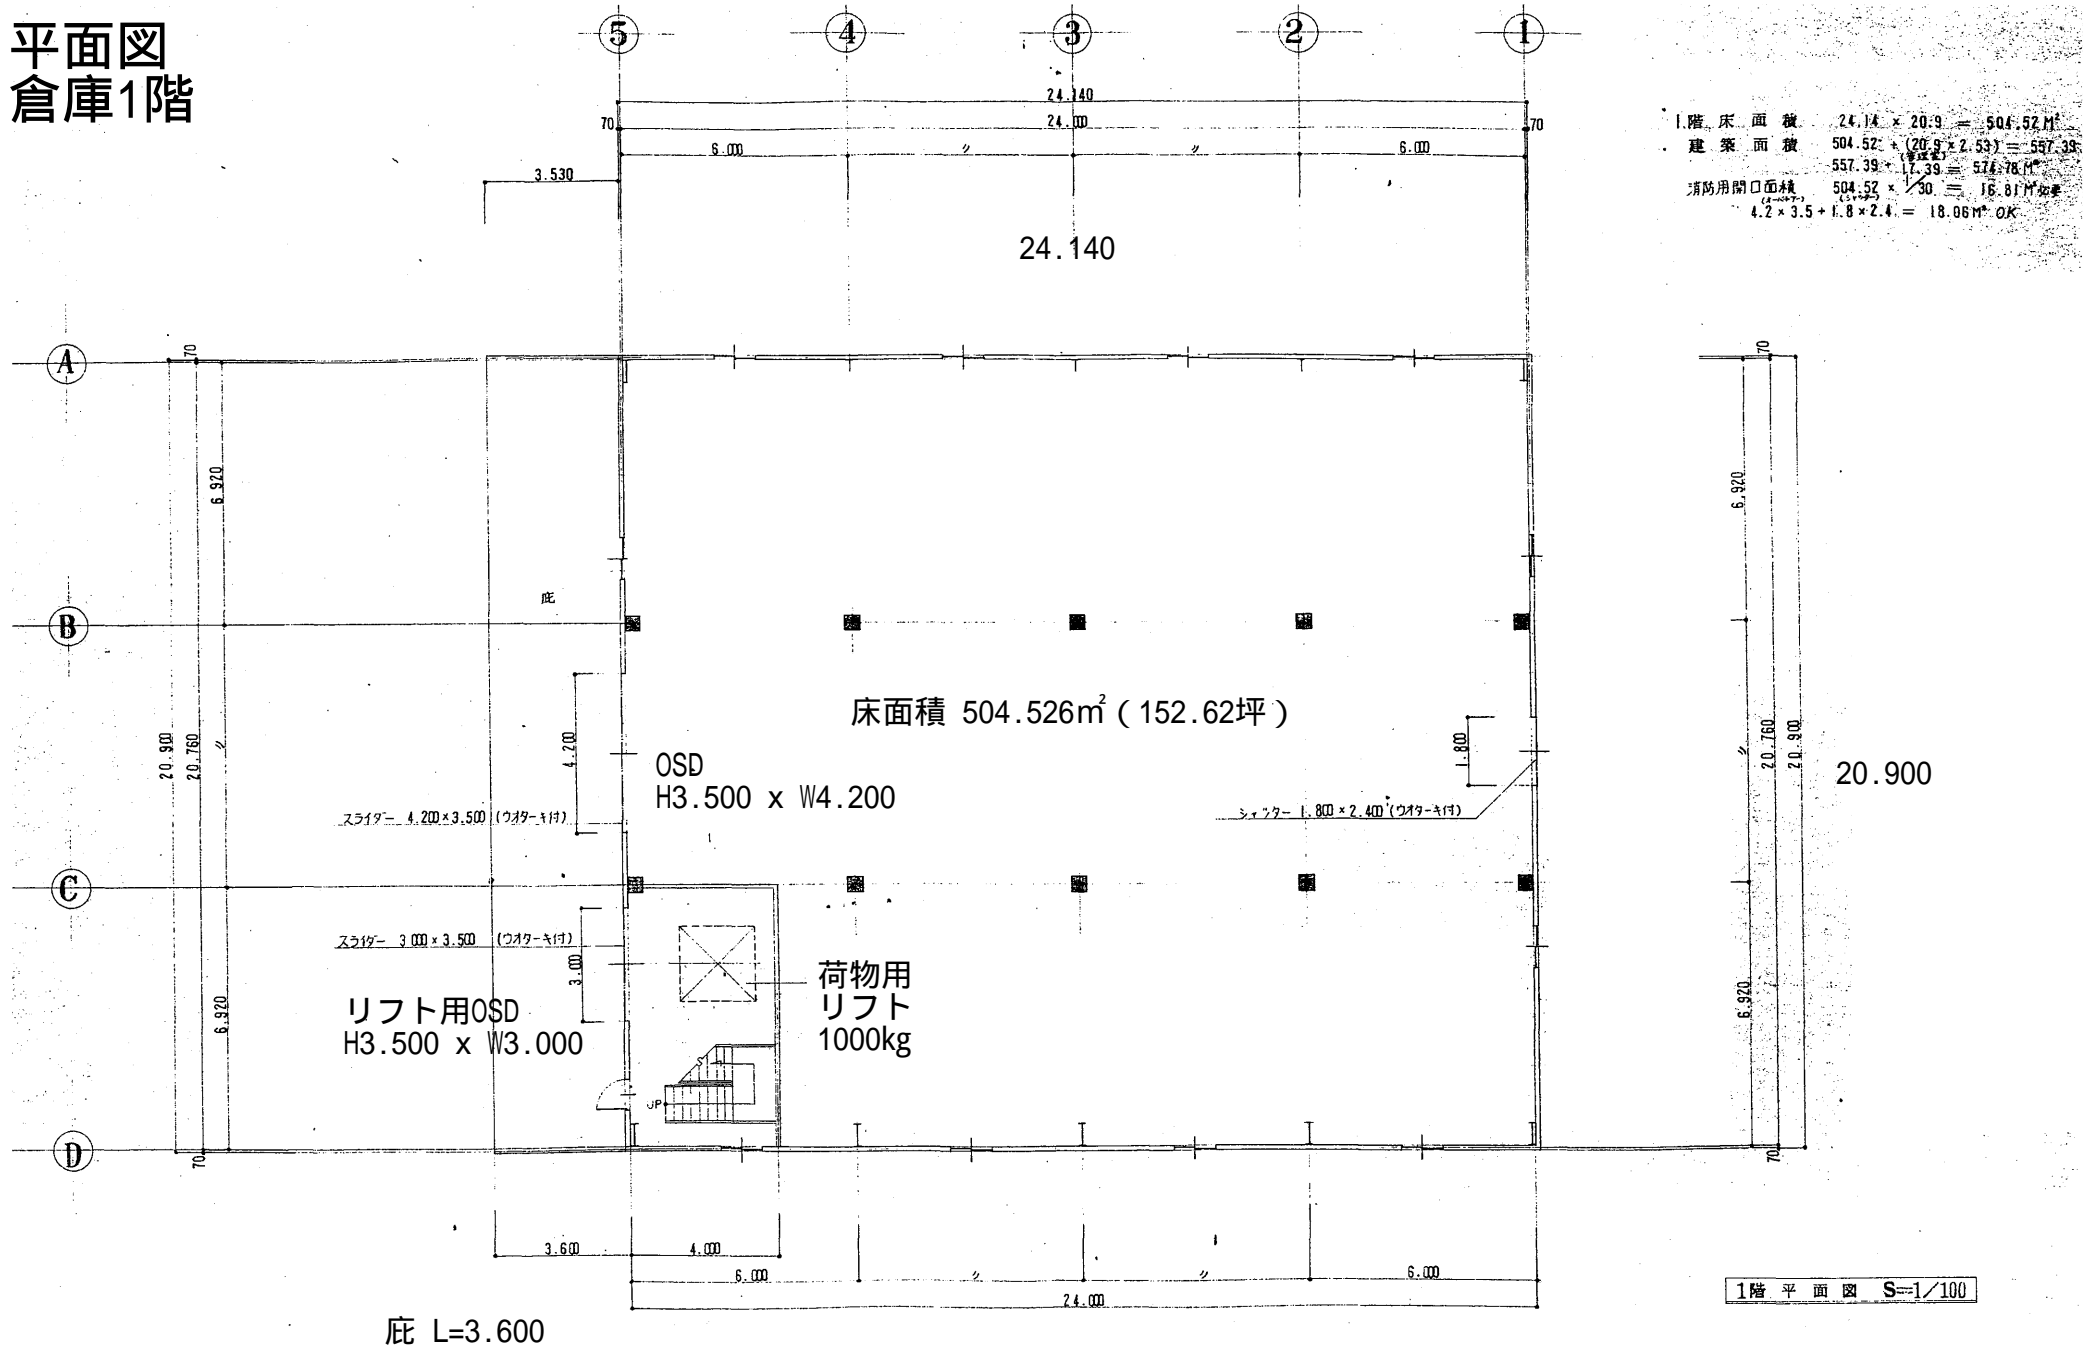

庇 L=3.600

1階平面図 S=1/100