


# 平面図 倉庫2階

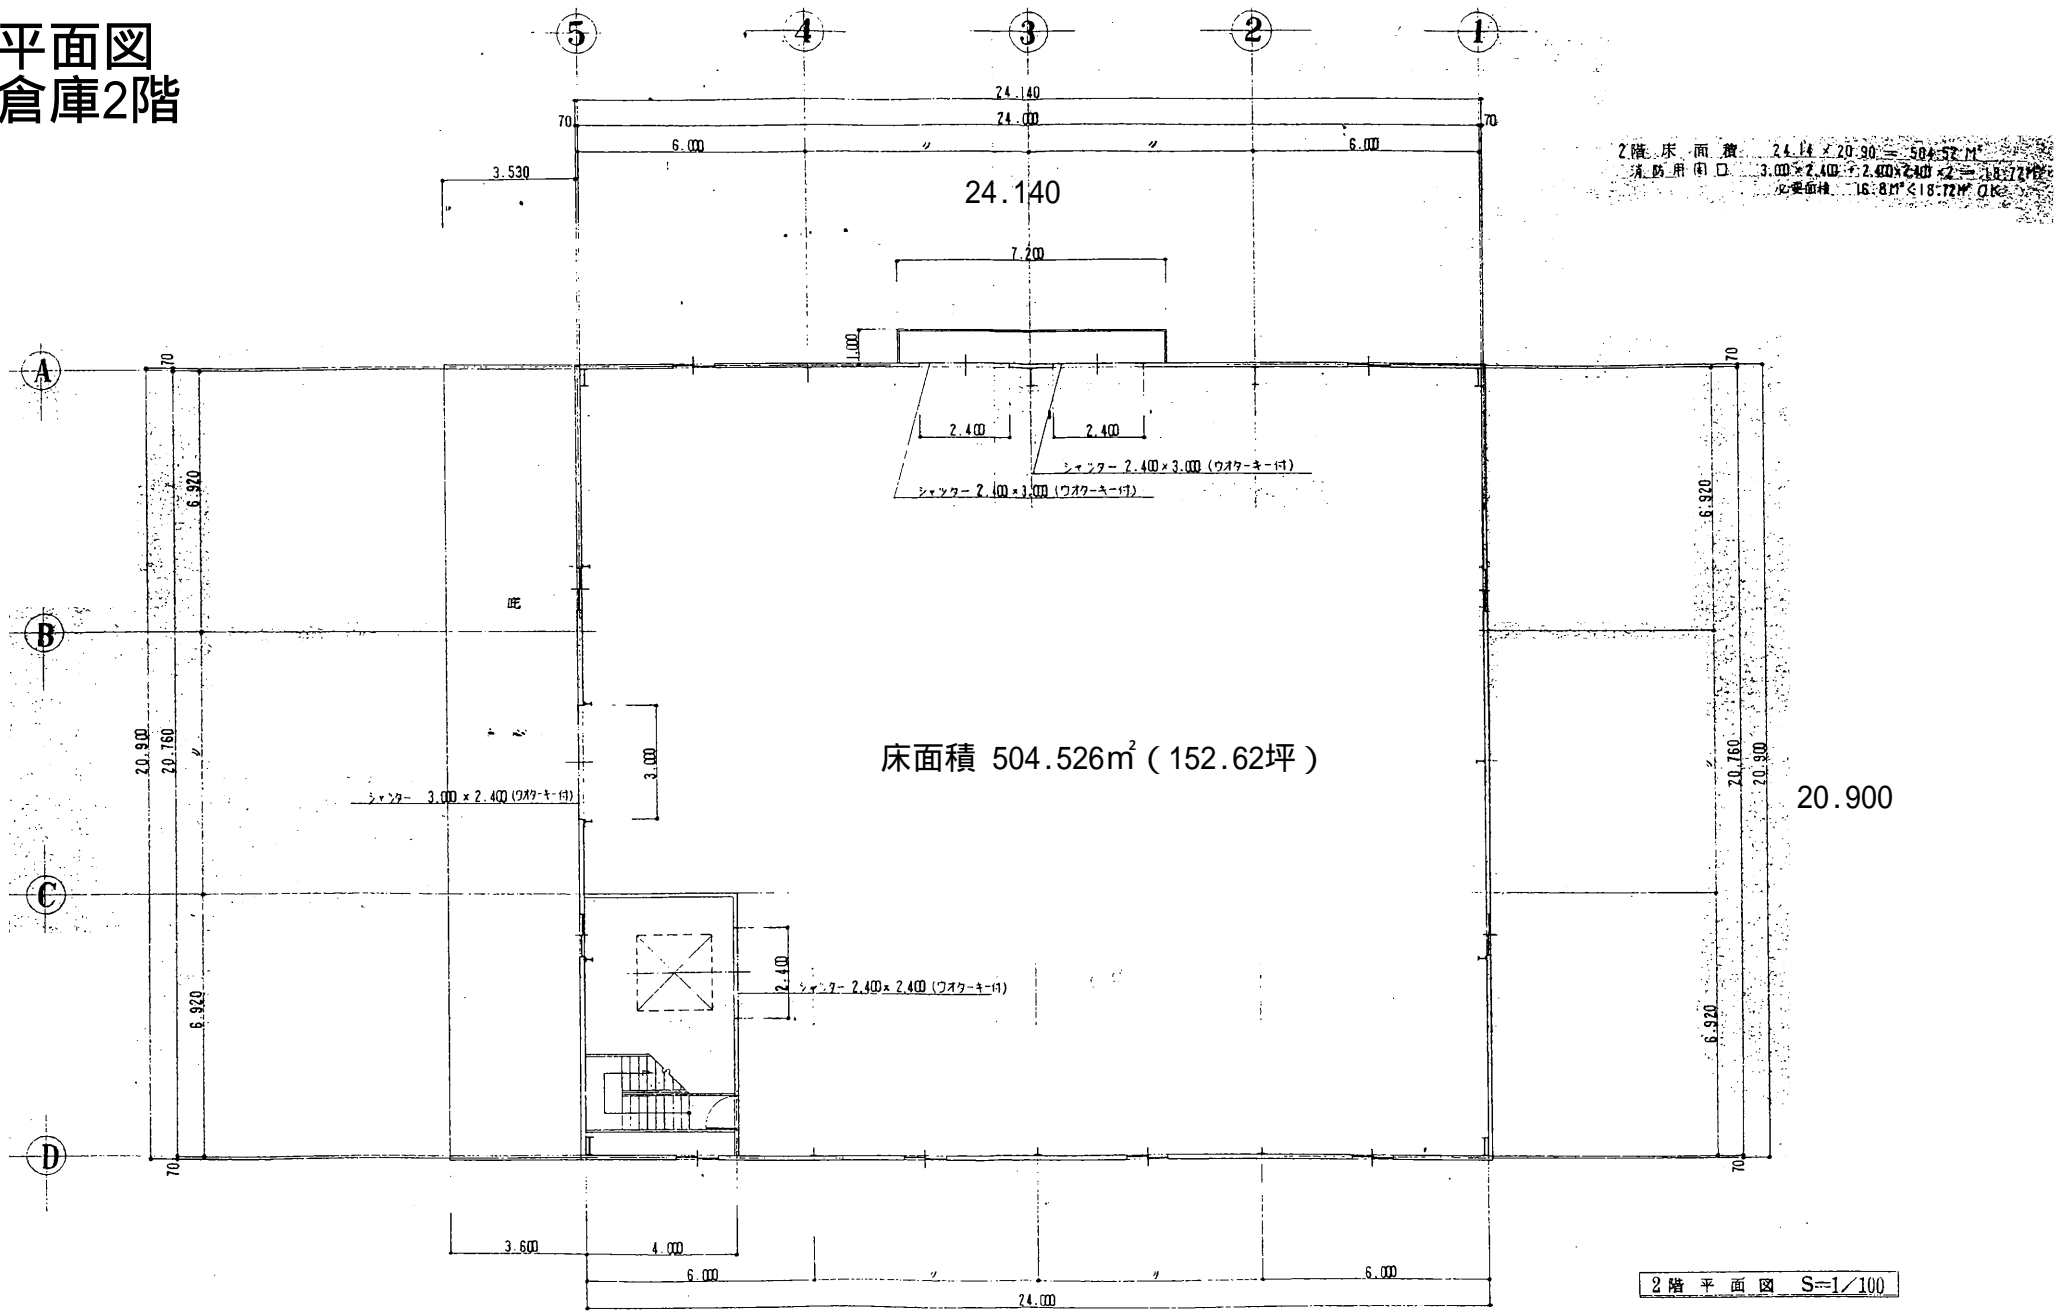

庇 L=3.600