



断面図

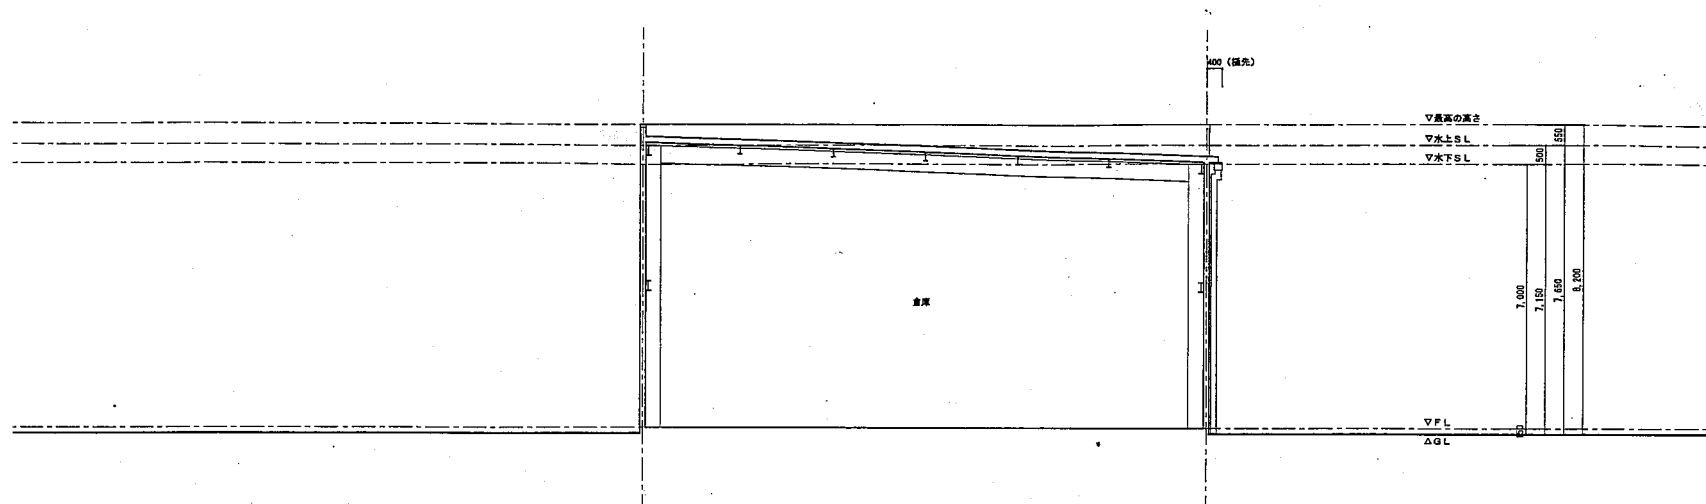

断面図1 S1/100

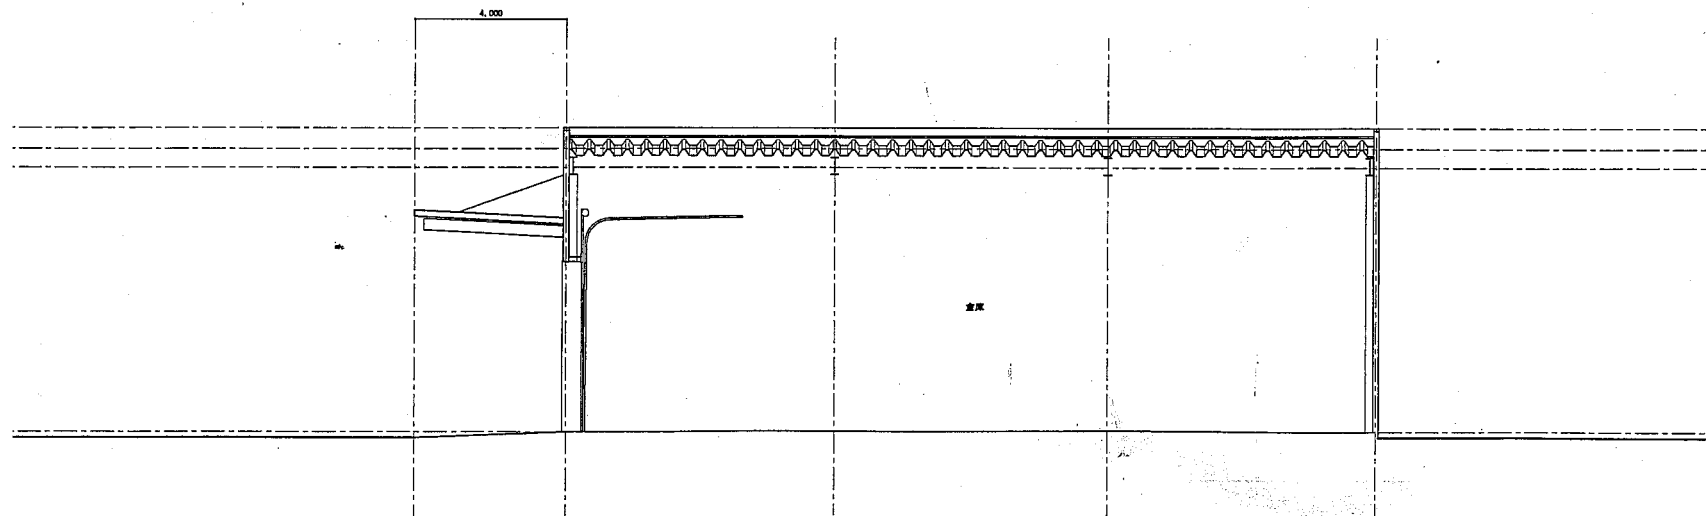

断面図2 S1/100