



平面図

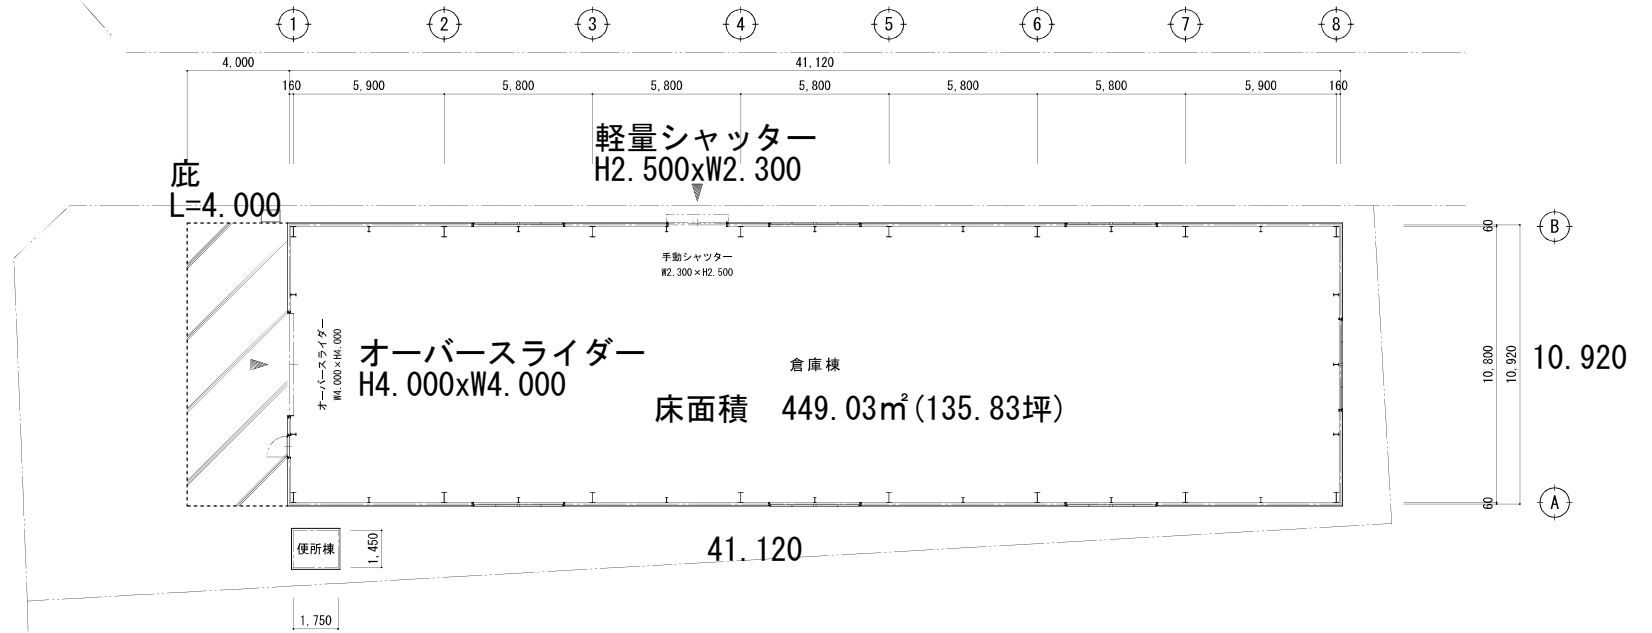


平面図 (倉庫) S 1:200

WC棟

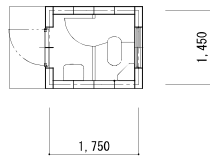

平面図 (便所) S 1:100

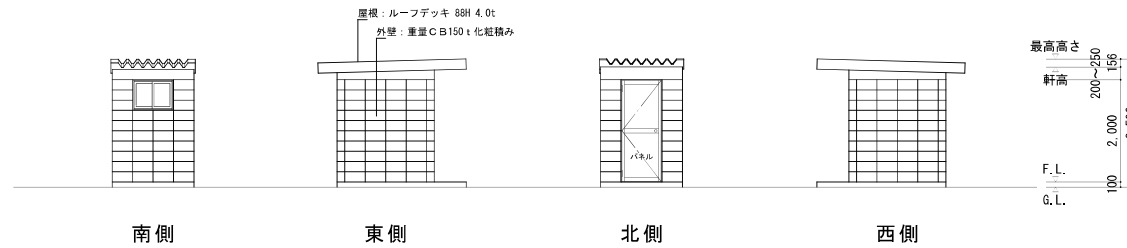

立面図 (便所) S 1:100