



立面図


出入口

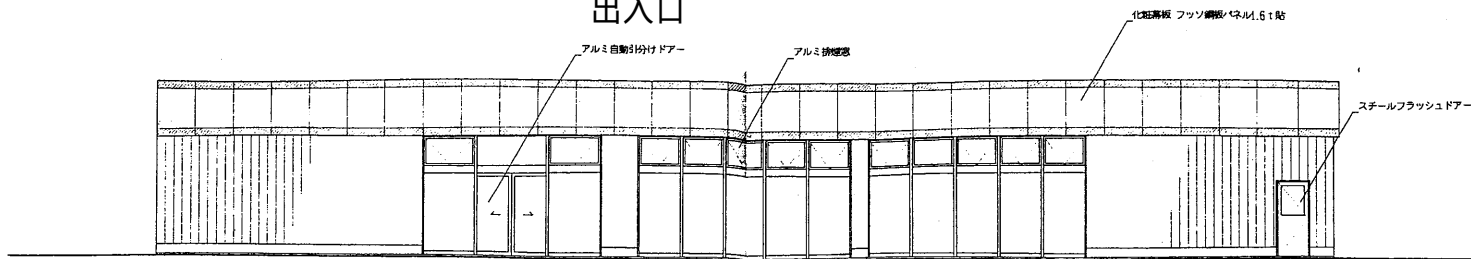


東側立面図 S 1:100

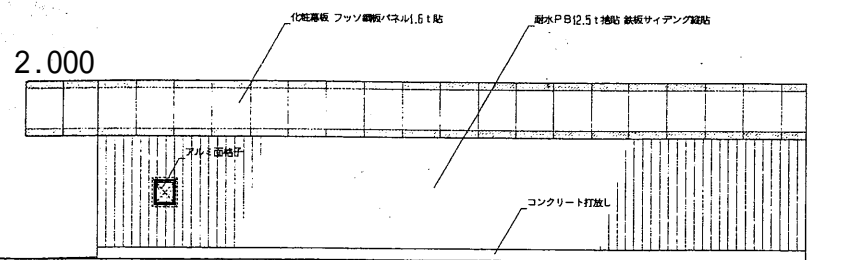

北側立面図 S 1:100

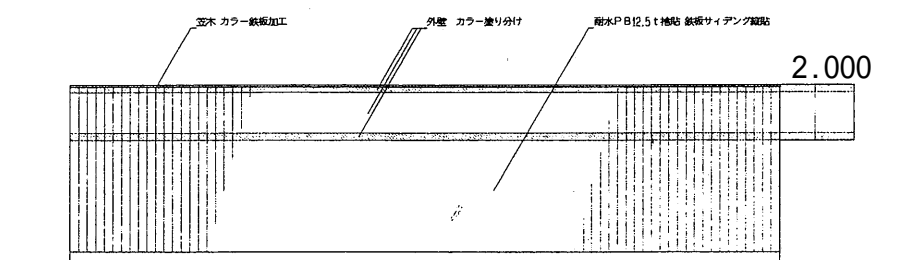

18.500
南側立面図 S 1:100

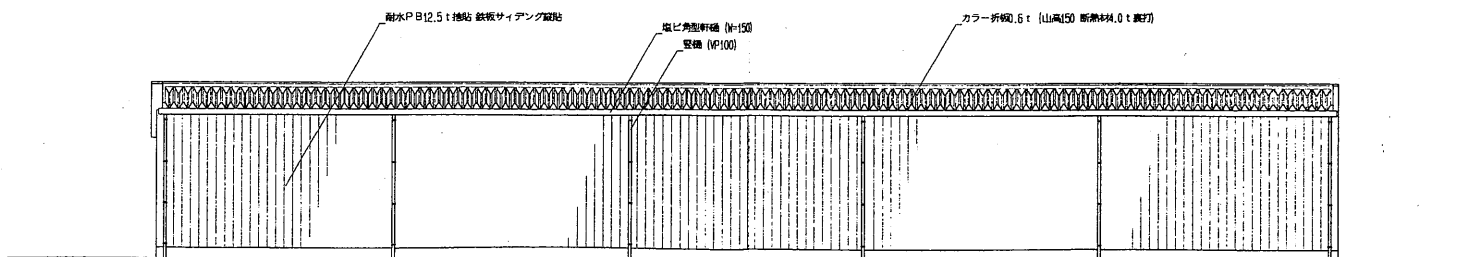

31.000
西側立面図 S 1:100