



立面图 2

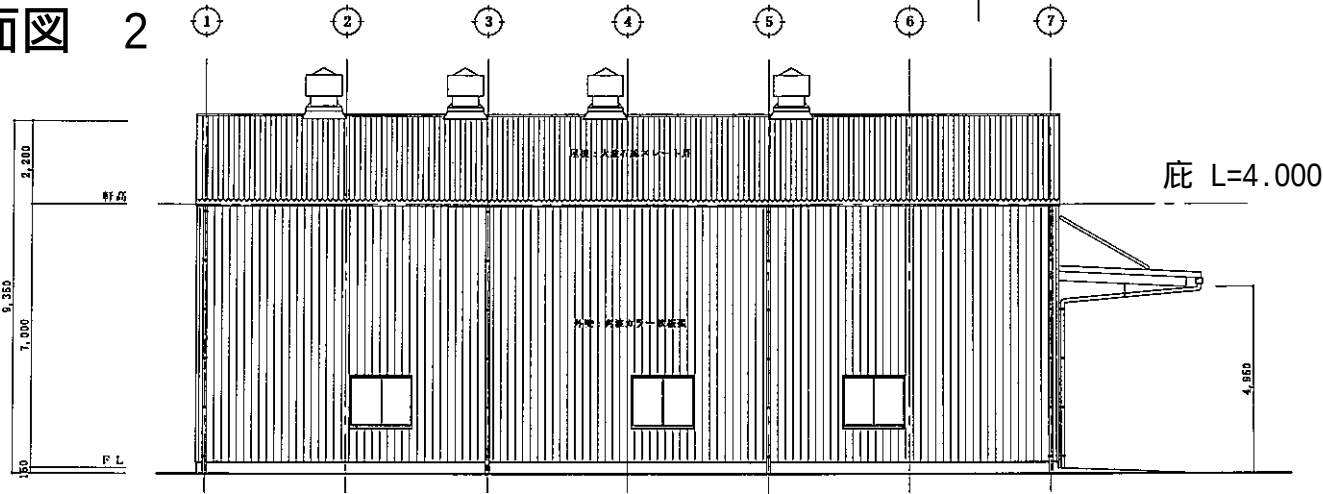

南侧立面图 S 1:100

軒高
H-7.000

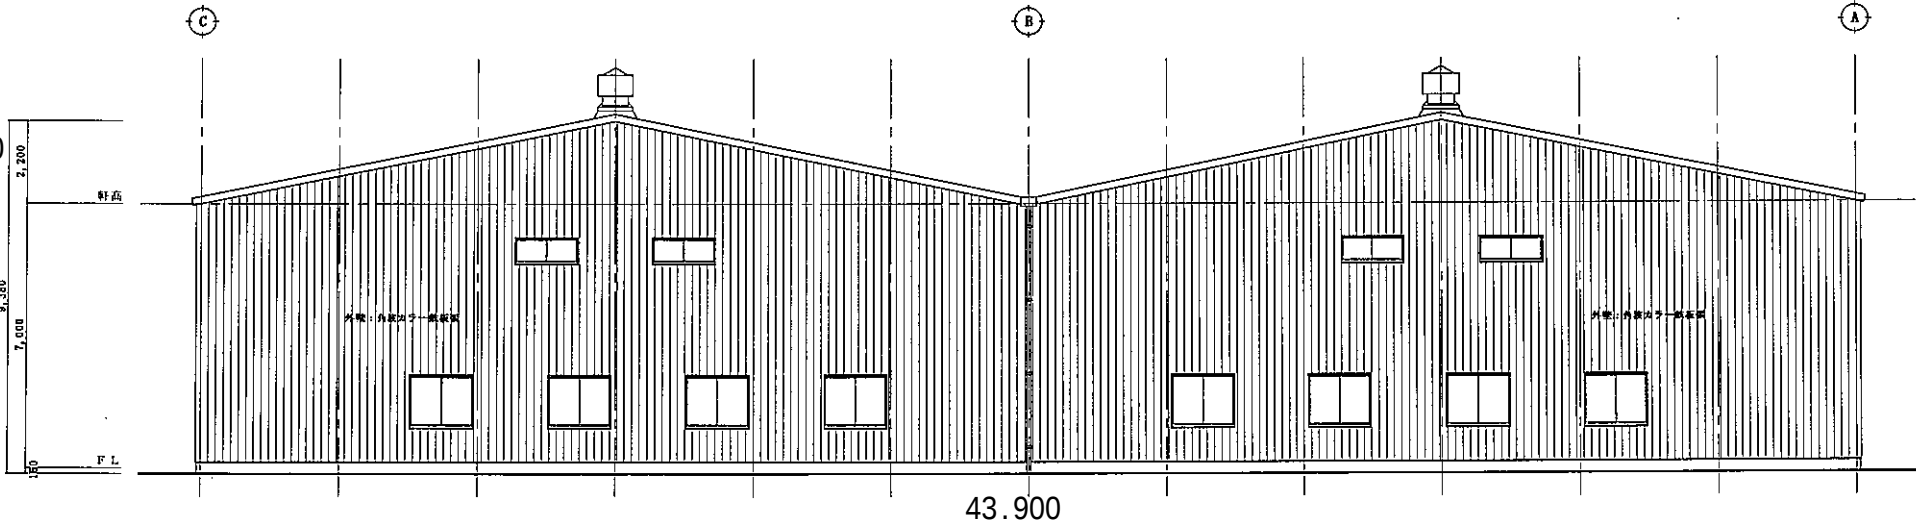

西侧立面图 S 1:100