



# 立面図

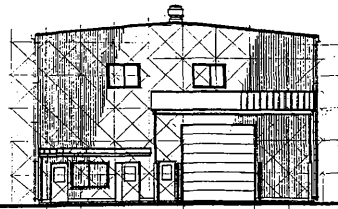


オースライダー  
H4.000 X W4.000

南立面図 S=1:200

庇  
L=4.000

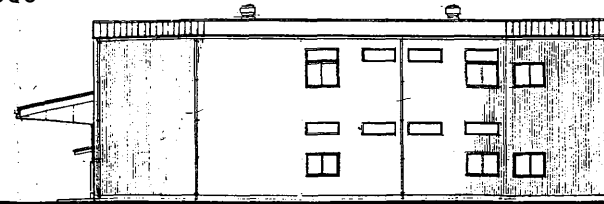


東立面図

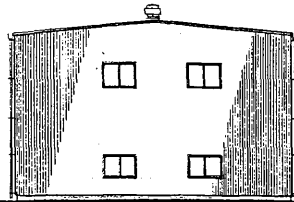

14.730




北立面図

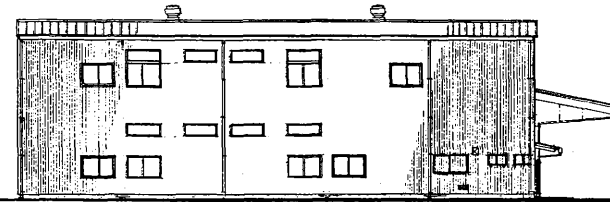

27.430

西立面図

# 断面図

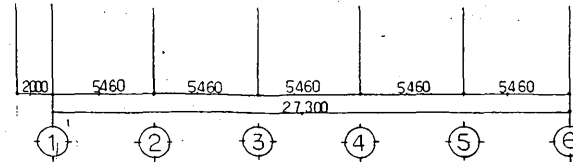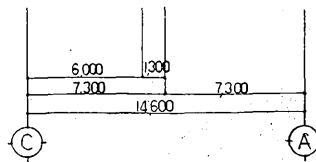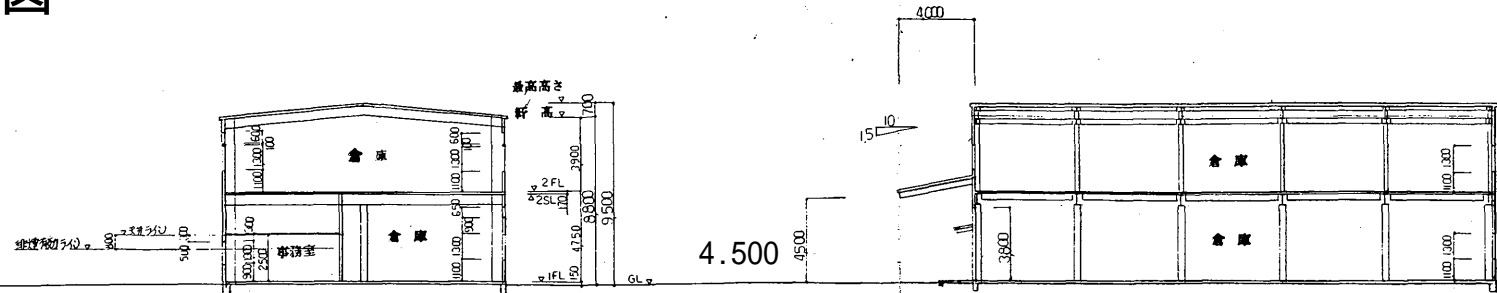

断面図 S=1:200