



# 断面図

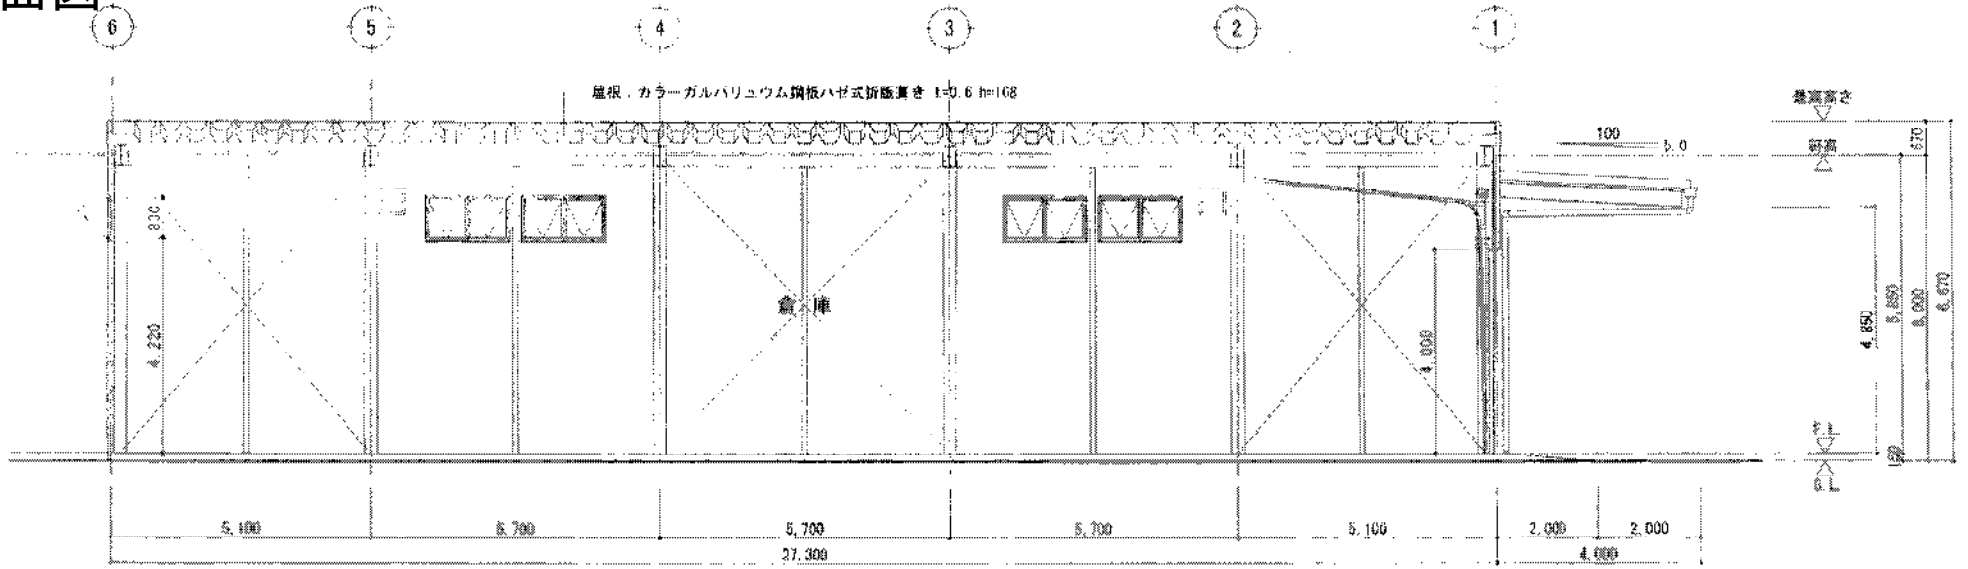

X-X 断面図 S 1:100

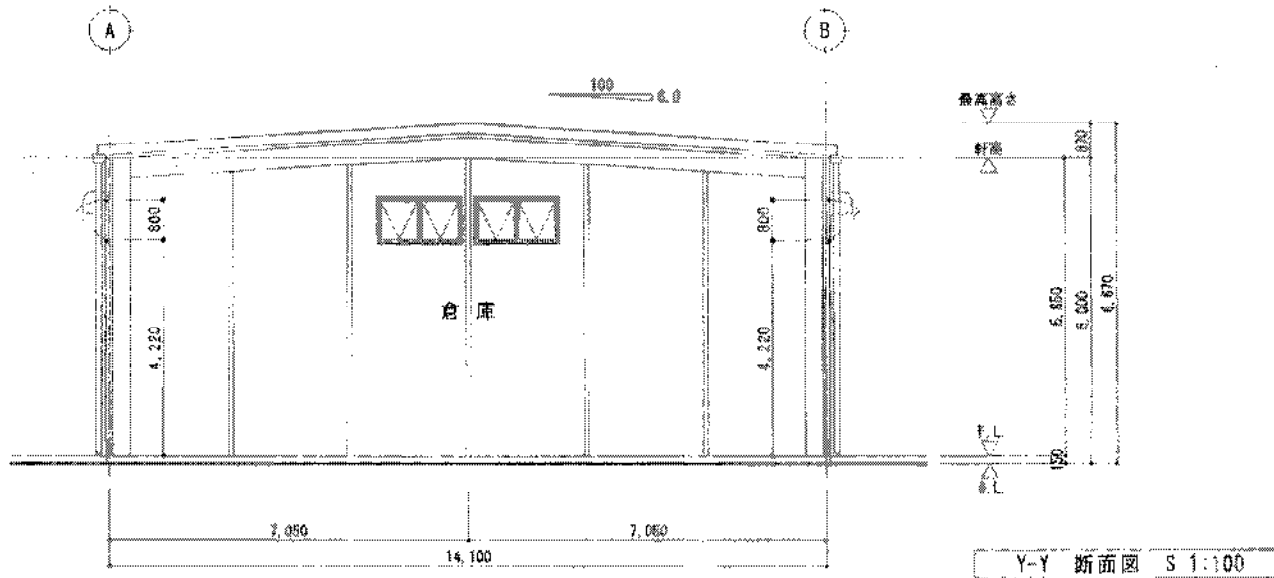

Y-Y 断面図 S 1:100