



# 断面图

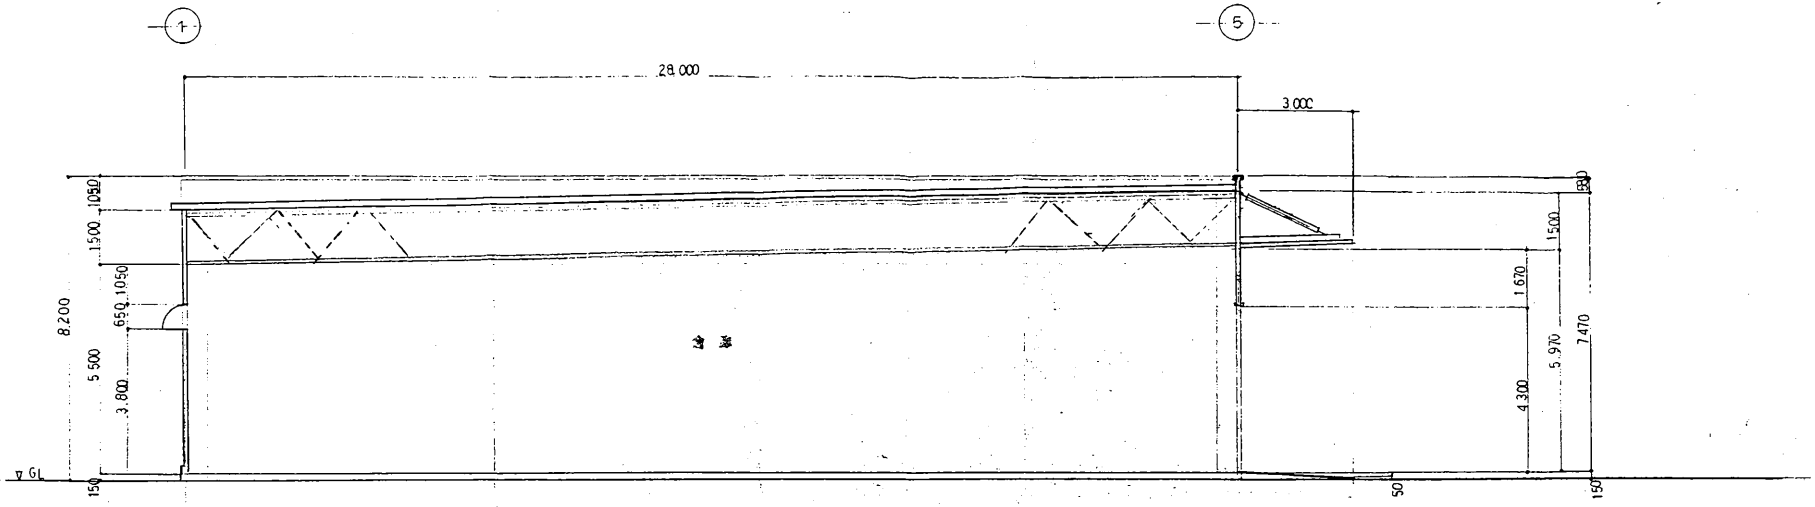

断面图 1/100

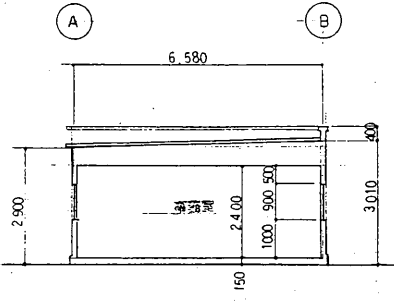

断面图 1/100