




立面図

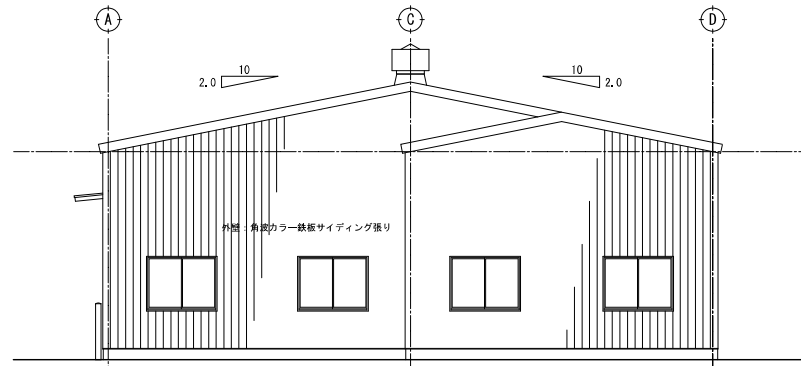


8.050 8.050
東側立面図 S 1:100

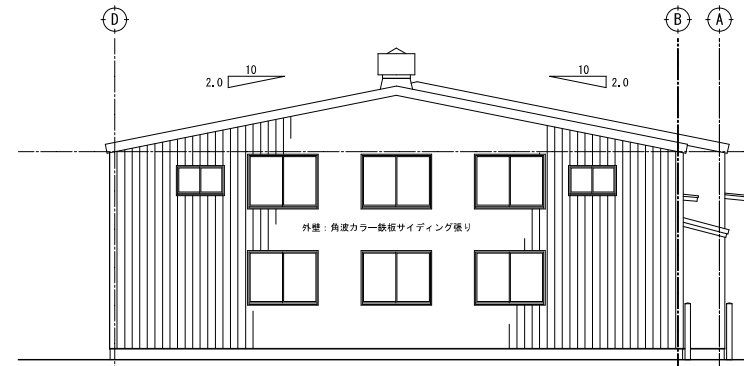


16.100
西側立面図 S 1:100

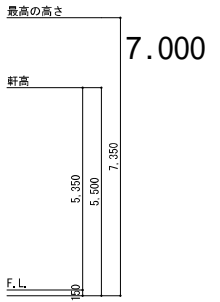


軒高 5.500

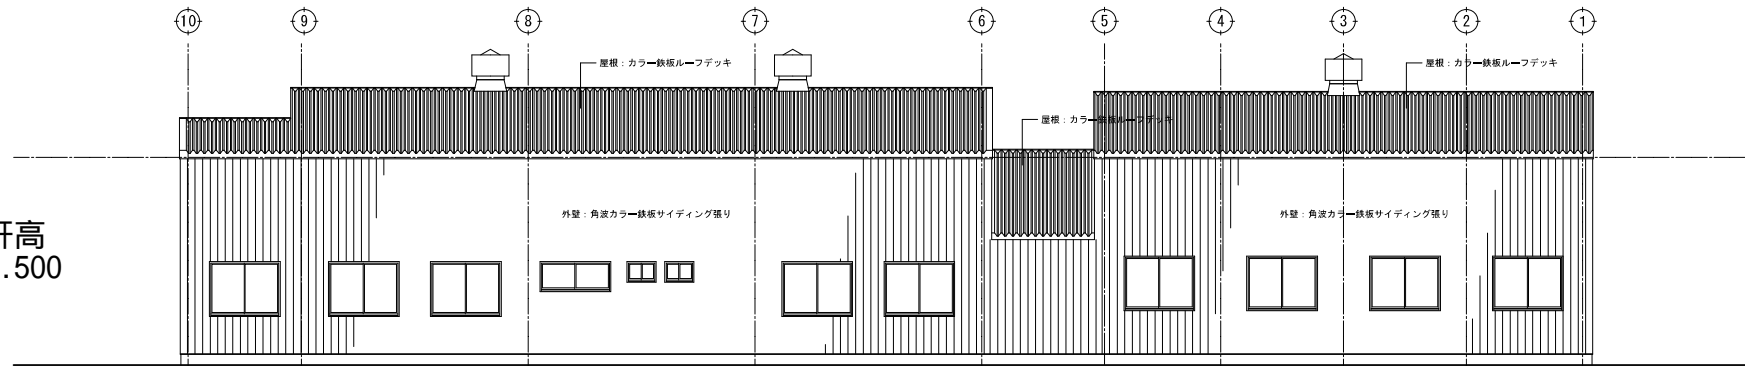


21.290 2.900 13.000
北側立面図 S 1:100

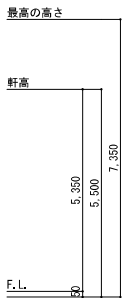

軒高
5.500

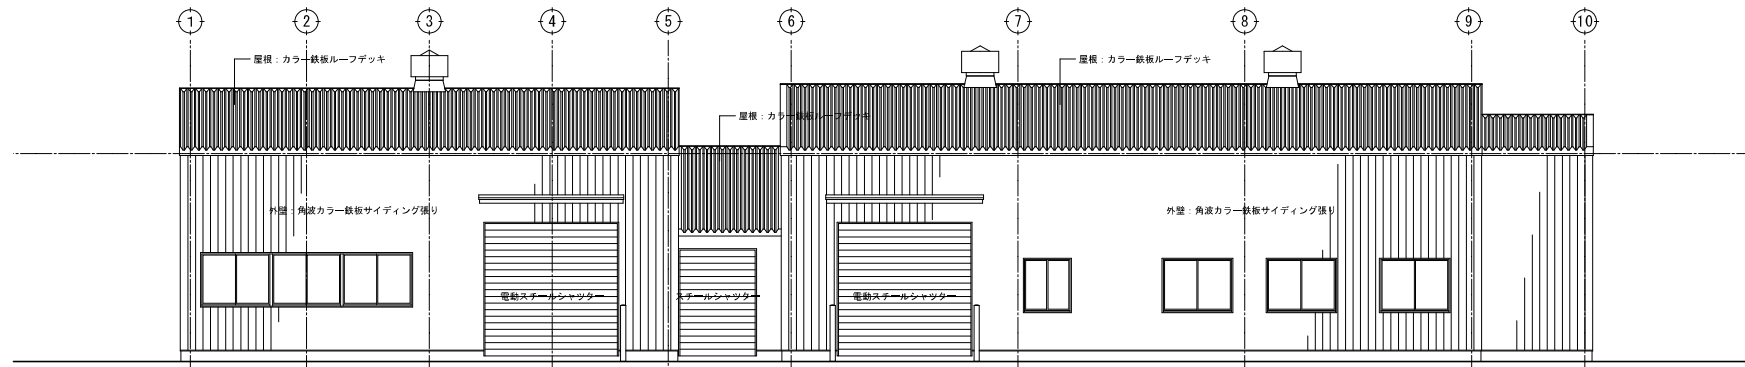

W3.500 H3.500 W2.000 H2.800
南側立面図 S 1:100

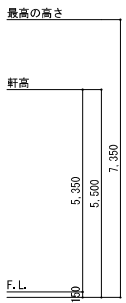

W3.500
H3.500