
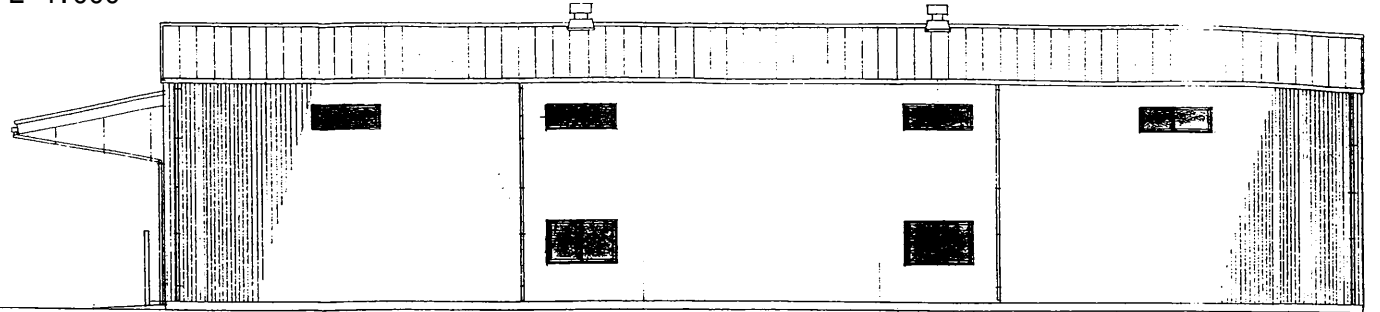


立面図

庇
L=4.000

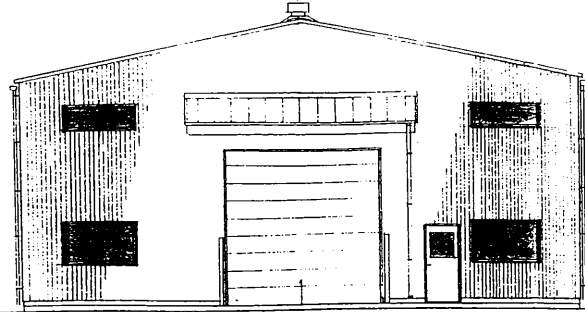



オーバースライダー
H4.000 x W4.000

北立面図 S=1/100

31.380

西立面図 S=1/100

軒高
H=6.000

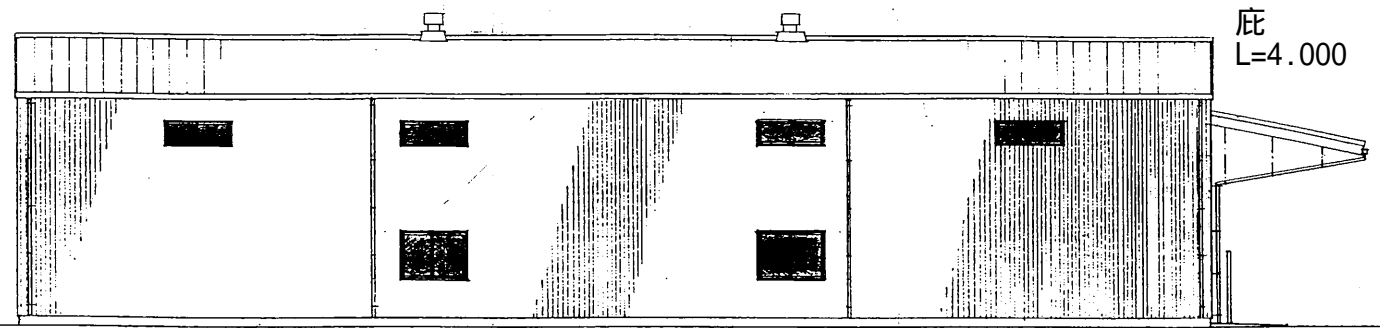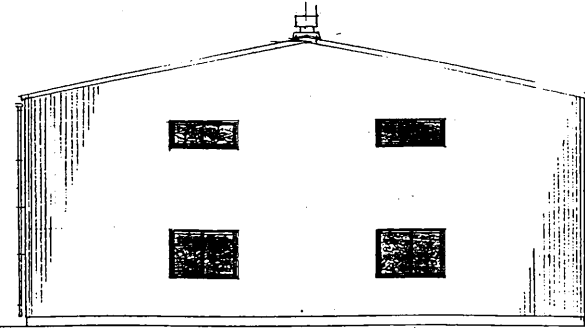

庇
L=4.000



14.630

南立面図 S=1/100

31.380

東立面図 S=1/100

断面図

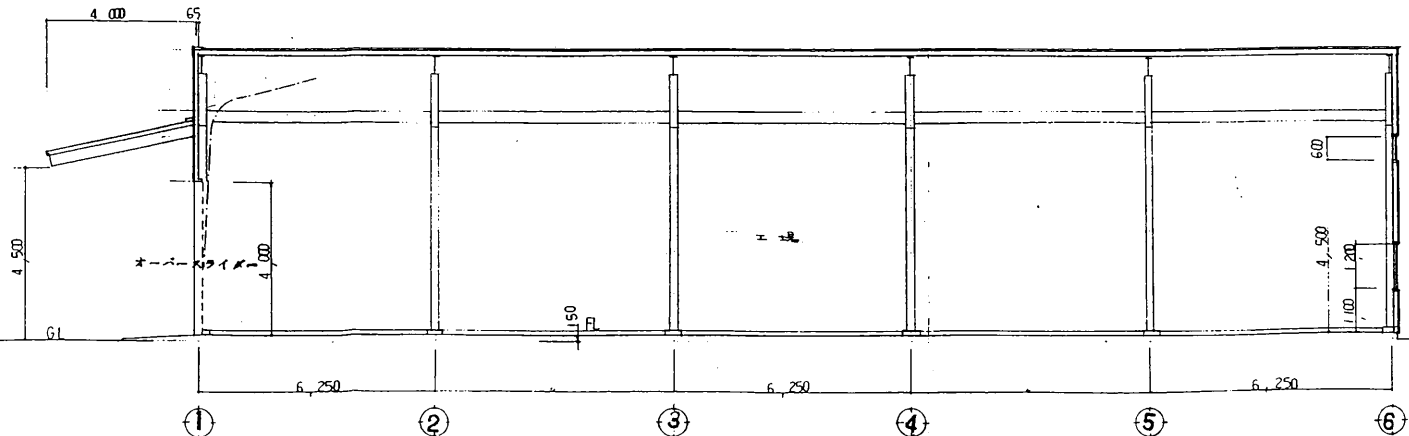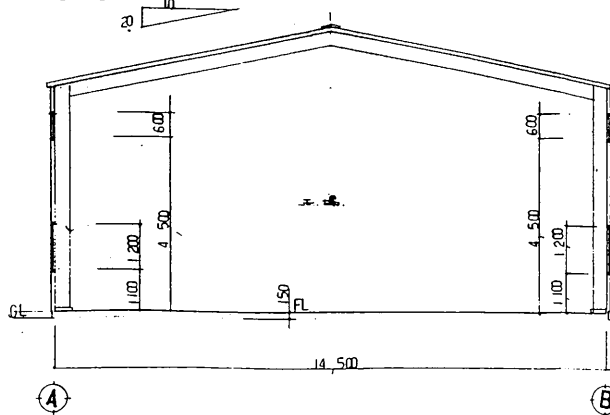

西横断面図 S=1/100

北南断面図 S=1/100