



立面図  
南・西

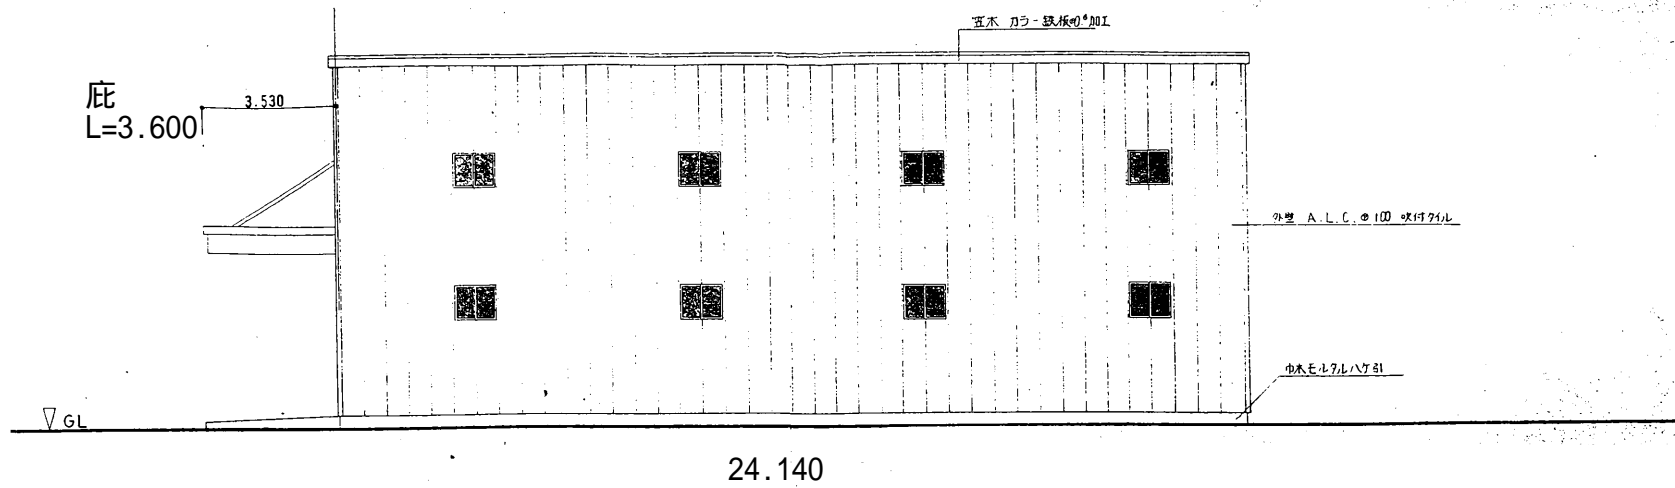

(南) 立面図 S=1/100

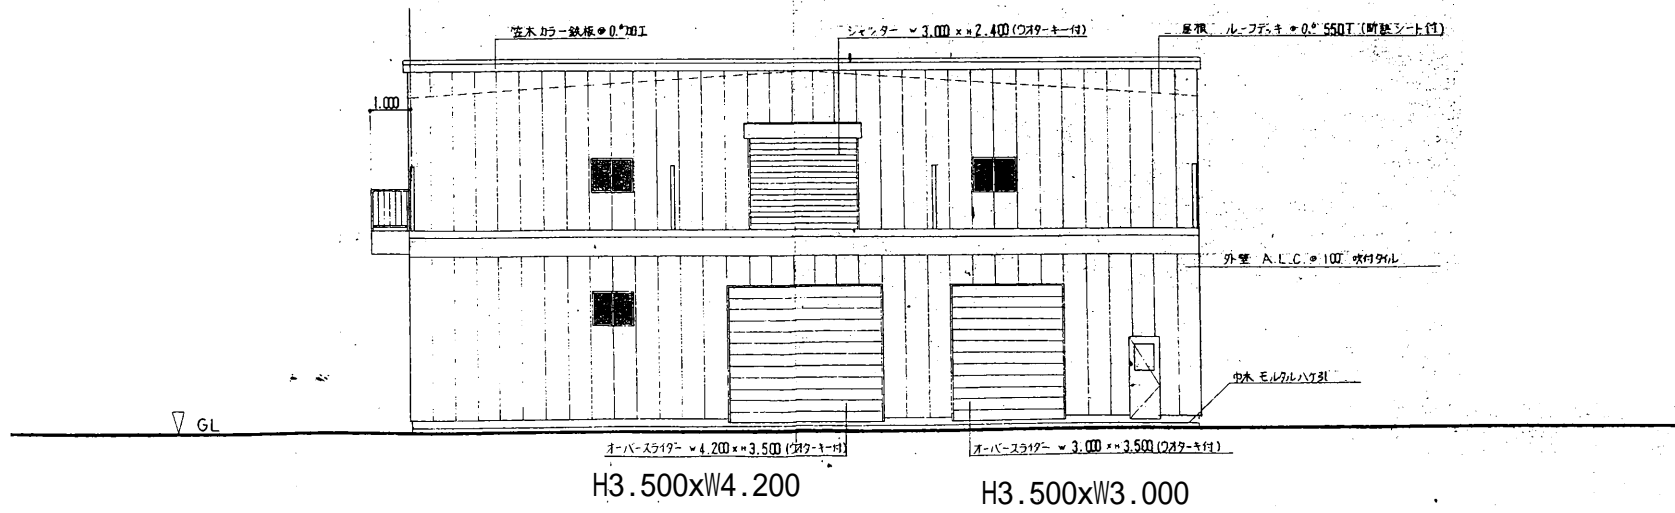

H3.500xW4.200      H3.500xW3.000

(西) 立面図 S=1/100